

APPLICATION/AGREEMENT

For Trench/Disturbance Permit within the City of New Bedford

Permit # _____
Dig Safe: _____

Date: 9/20/2022

TO THE MAYOR AND CITY COUNCIL:

DISTURBANCE PERMIT/TRENCH SAFETY PERMIT

Permission is hereby requested to excavate the surface of: X City Property and/or X Private Property
Provide Sketch

Location of Work: Kane St.

Wking from Bolton St. to Hemlock St. (including intersections)

Relay Gas Main & Services

Work will begin (weather permitting) on: October 4, 2022

Applicant Name: Thomas Costa (ra) Excavator(s) Name: _____

Company Name: Eversource Hoisting Equipment License Number: _____


Grade: _____ Expiration Date: _____

Contact Number: 508-441-5143 Name & Contact Number of Insurer: _____

Competent Person on Work Site: ON FILE APPROVED BY: _____ DATE: _____

TITLE: Sealed & delivered 9.20.22

This permit shall be posted at the work site, and shall remain until the work is completed. It is subject to inspection at all times.

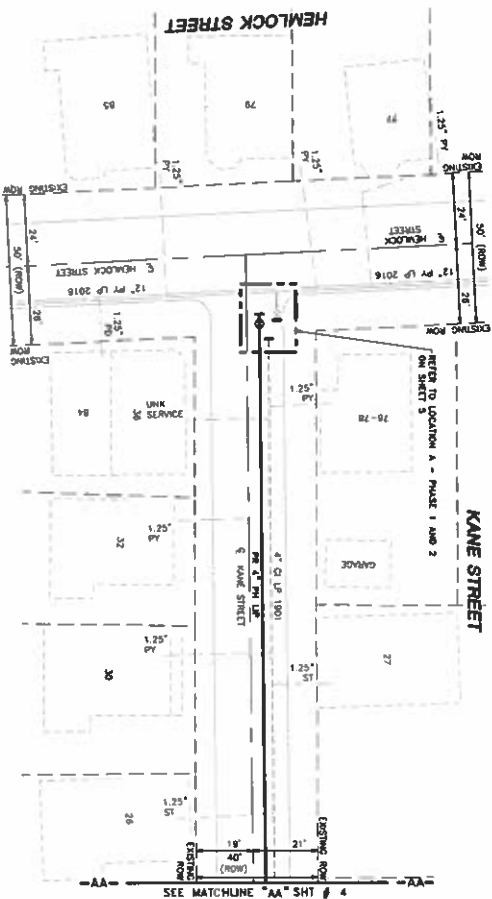

DRAWING LEGEND	
	UTILITY POLE
	LIGHT POLE
	CATCH BASIN
	FIRE HYDRANT
	UTILITY MANHOLE
	ELECTRIC MANHOLE
	TELEPHONE MANHOLE
	WATER MANHOLE
	SANITARY MANHOLE
	STORM MANHOLE
	EXISTING REDUCER
	EXISTING CAP
	EXISTING VALVE
	EXISTING COUPLING
	EXISTING GAS MAIN
	RETIRED GAS MAIN
	PROPOSED GAS MAIN
	EXISTING SERVICE
	RIGHT OF WAY
	ELECTRIC
	TELEPHONE
	WATER
	SANITARY SEWER
	STORM SEWER
	PROPOSED REDUCER
	PROPOSED CAP
	PROPOSED VALVE
	PROPOSED COUPLING

NOTES			
2. REFERENCE TO GENERAL NOTES AND SPECIFICATIONS ON SHEET 02.			
LEADTIME	SIZE	MA TERIAL	DESCRIPTION
100'	4"	PI	INSTALL
100'	4"	CI	INSTALL

ISSUED FOR
CONSTRUCTION
12/03/2020




12/04/2020

06/30/2022



**FIELD VERIFY DIMENSIONS
PRIOR TO PIPE FABRICATION**


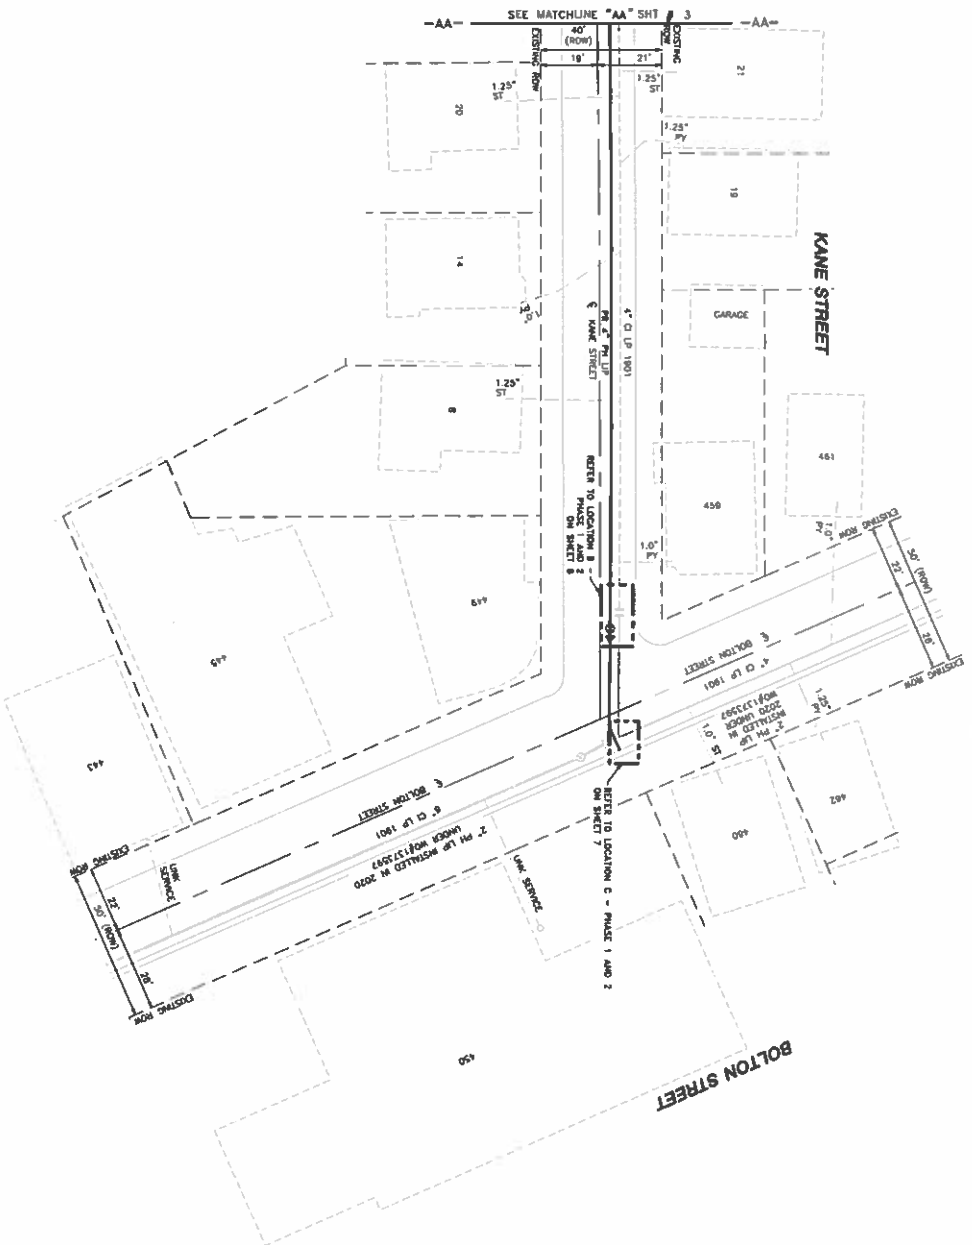

SCALE			
CONTRACTOR TO PROVIDE EXISTING UTILITIES			
AT CROSSING LOCATIONS PRIOR TO CONSTRUCTION			
1. REFER TO GENERAL NOTES AND SCHEDULE OF MATERIALS ON SHEET 02.			

**ISSUED FOR
CONSTRUCTION**
12/03/2020



MAILED IN
12/04/2020



FIELD VERIFY DIMENSIONS
PRIOR TO PIPE FABRICATION

REVISION STATUS	
NO.	DESCRIPTION
0	ISSUED FOR CONSTRUCTION

NEW BEDFORD, MASSACHUSETTS	
INSTALLATION PLAN	
SHEET 4 OF 8	
DATE 12/03/2020	REV. NO.
12/03/2020	0

DRAWING LEGEND	
	UTILITY POLE
	LIGHT POLE
	CATCH BASIN
	FIRE HYDRANT
	UTILITY MANHOLE
	ELECTRIC MANHOLE
	TELEPHONE MANHOLE
	WATER MANHOLE
	SANITARY MANHOLE
	STORM MANHOLE
	EXISTING REDUCER
	EXISTING CAP
	EXISTING VALVE
	EXISTING COUPLING
	PROPOSED GAS MAIN
	RETIRED GAS MAIN
	EXISTING SERVICE
	RIGHT OF WAY
	ELECTRIC
	TELEPHONE
	WATER
	SANITARY SEWER
	STORM SEWER
	PROPOSED REDUCER
	PROPOSED CAP
	PROPOSED VALVE
	PROPOSED COUPLING



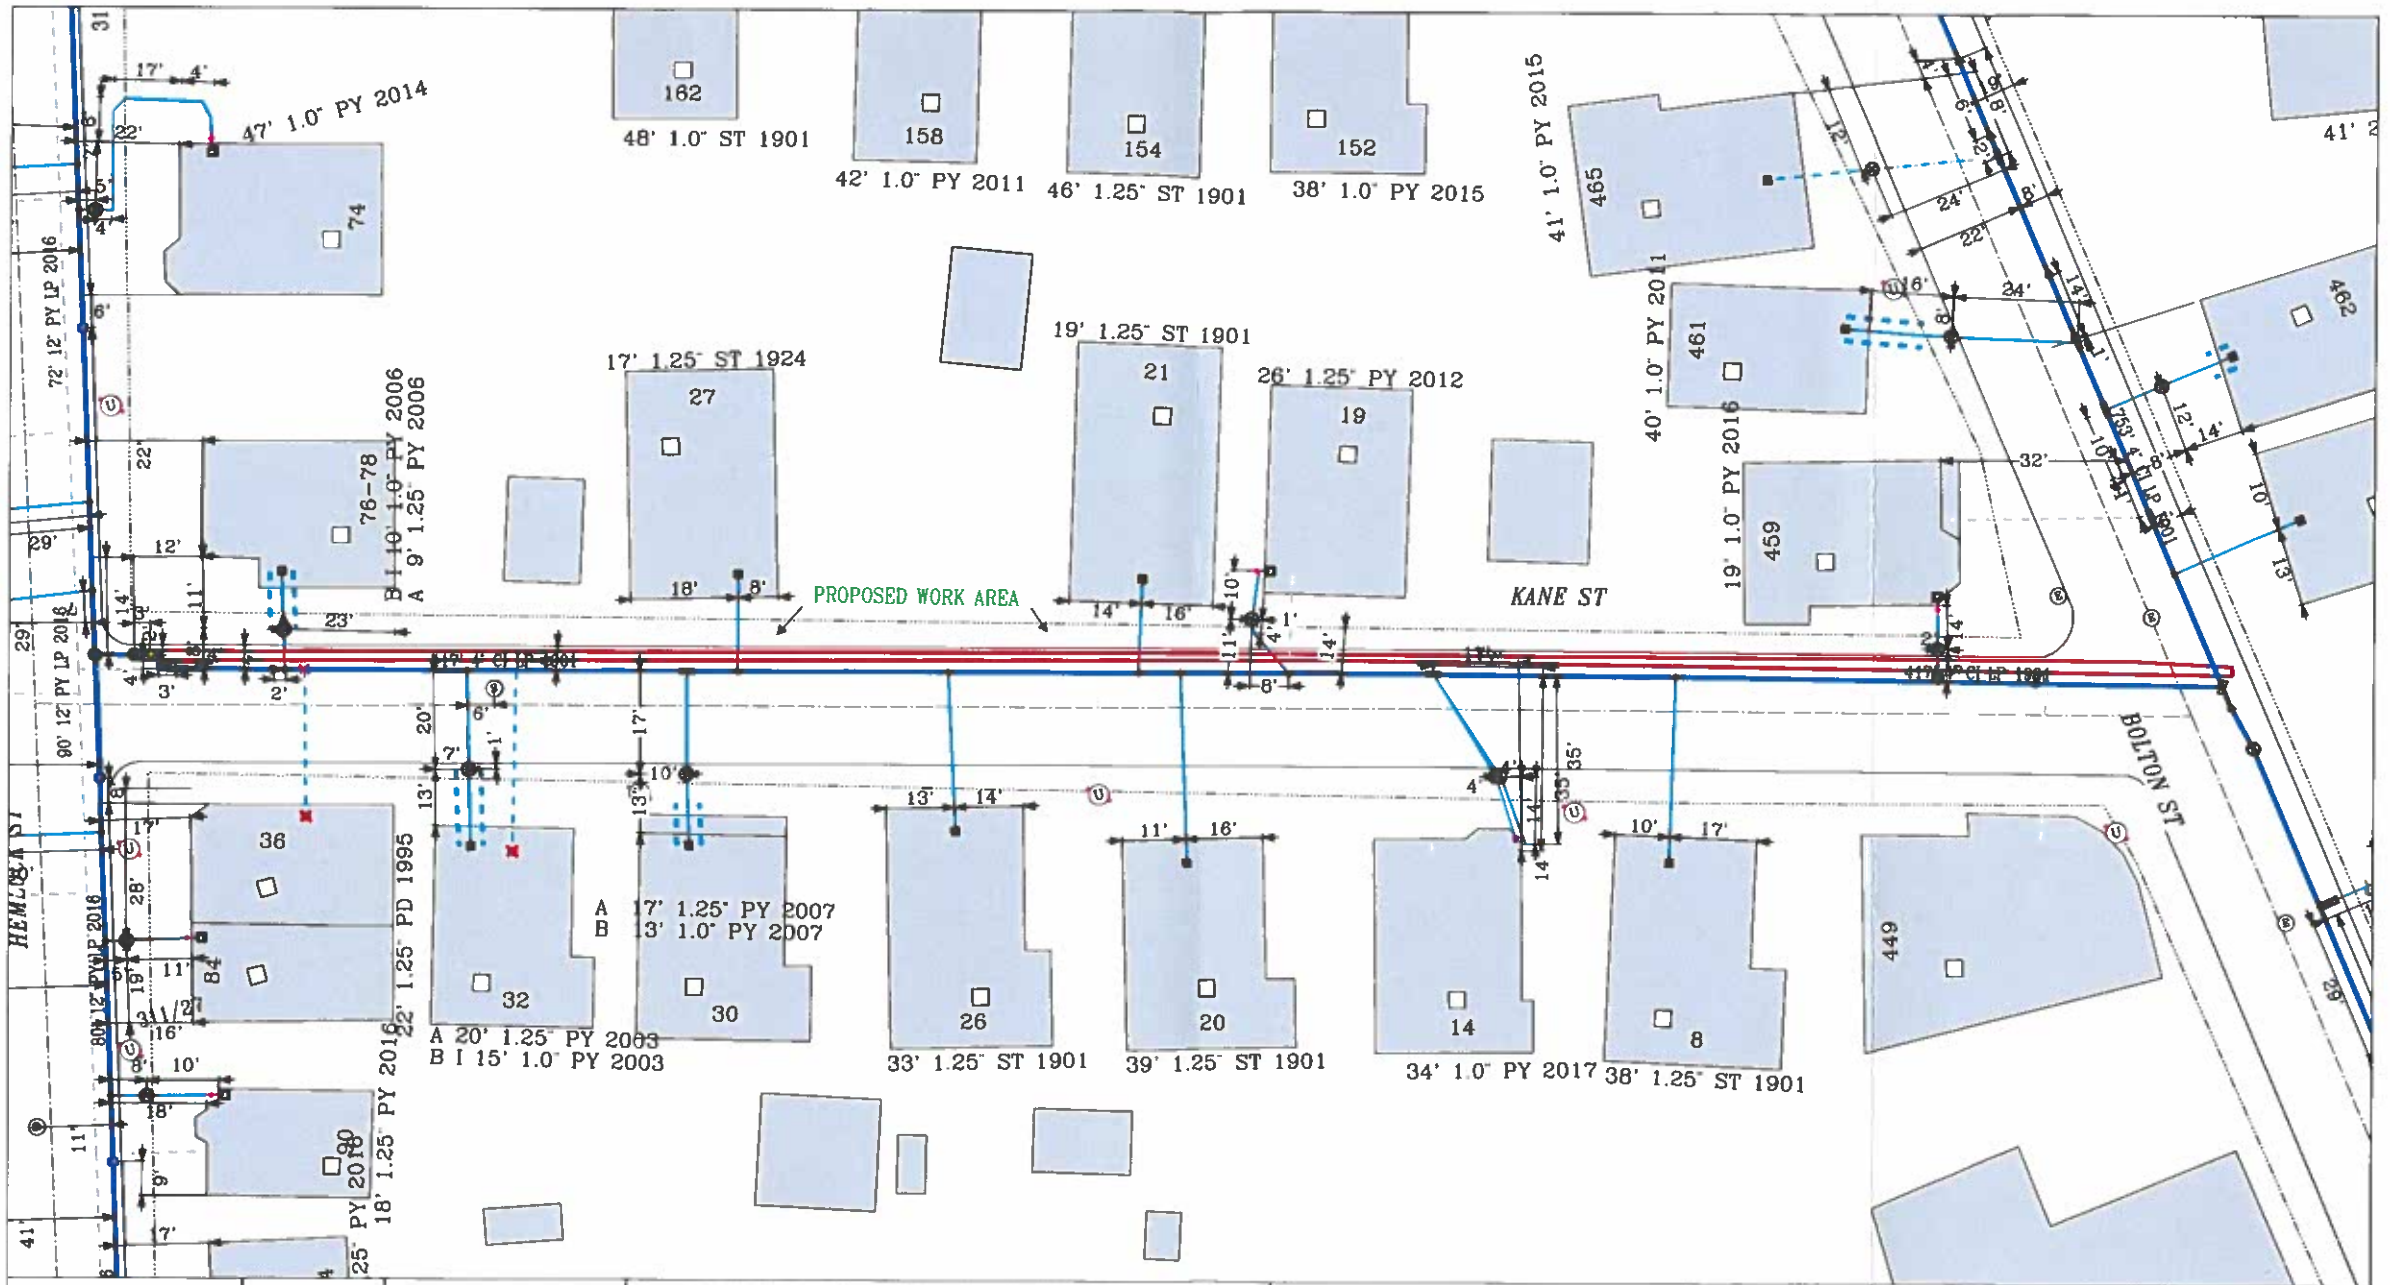

EVERSOURCE 	MASS LAW Requires 72 hours advance notice to utility companies before digging by anyone Call Dig-Safe: 811	IMPORTANT - DO NOT SCALE This drawing provides approximate locations only and all facility information may not be shown. Contact EVERSOURCE MA Gas to have specific field information identified. EVERSOURCE MA Gas disclaims any liability resulting from reliance by any on the location shown on this map. Massachusetts law requires that any person performing excavation work contact Dig-Safe so that the location of any underground may be marked.	Address: Kane St City / Town: New Bedford	
--	---	--	--	--