


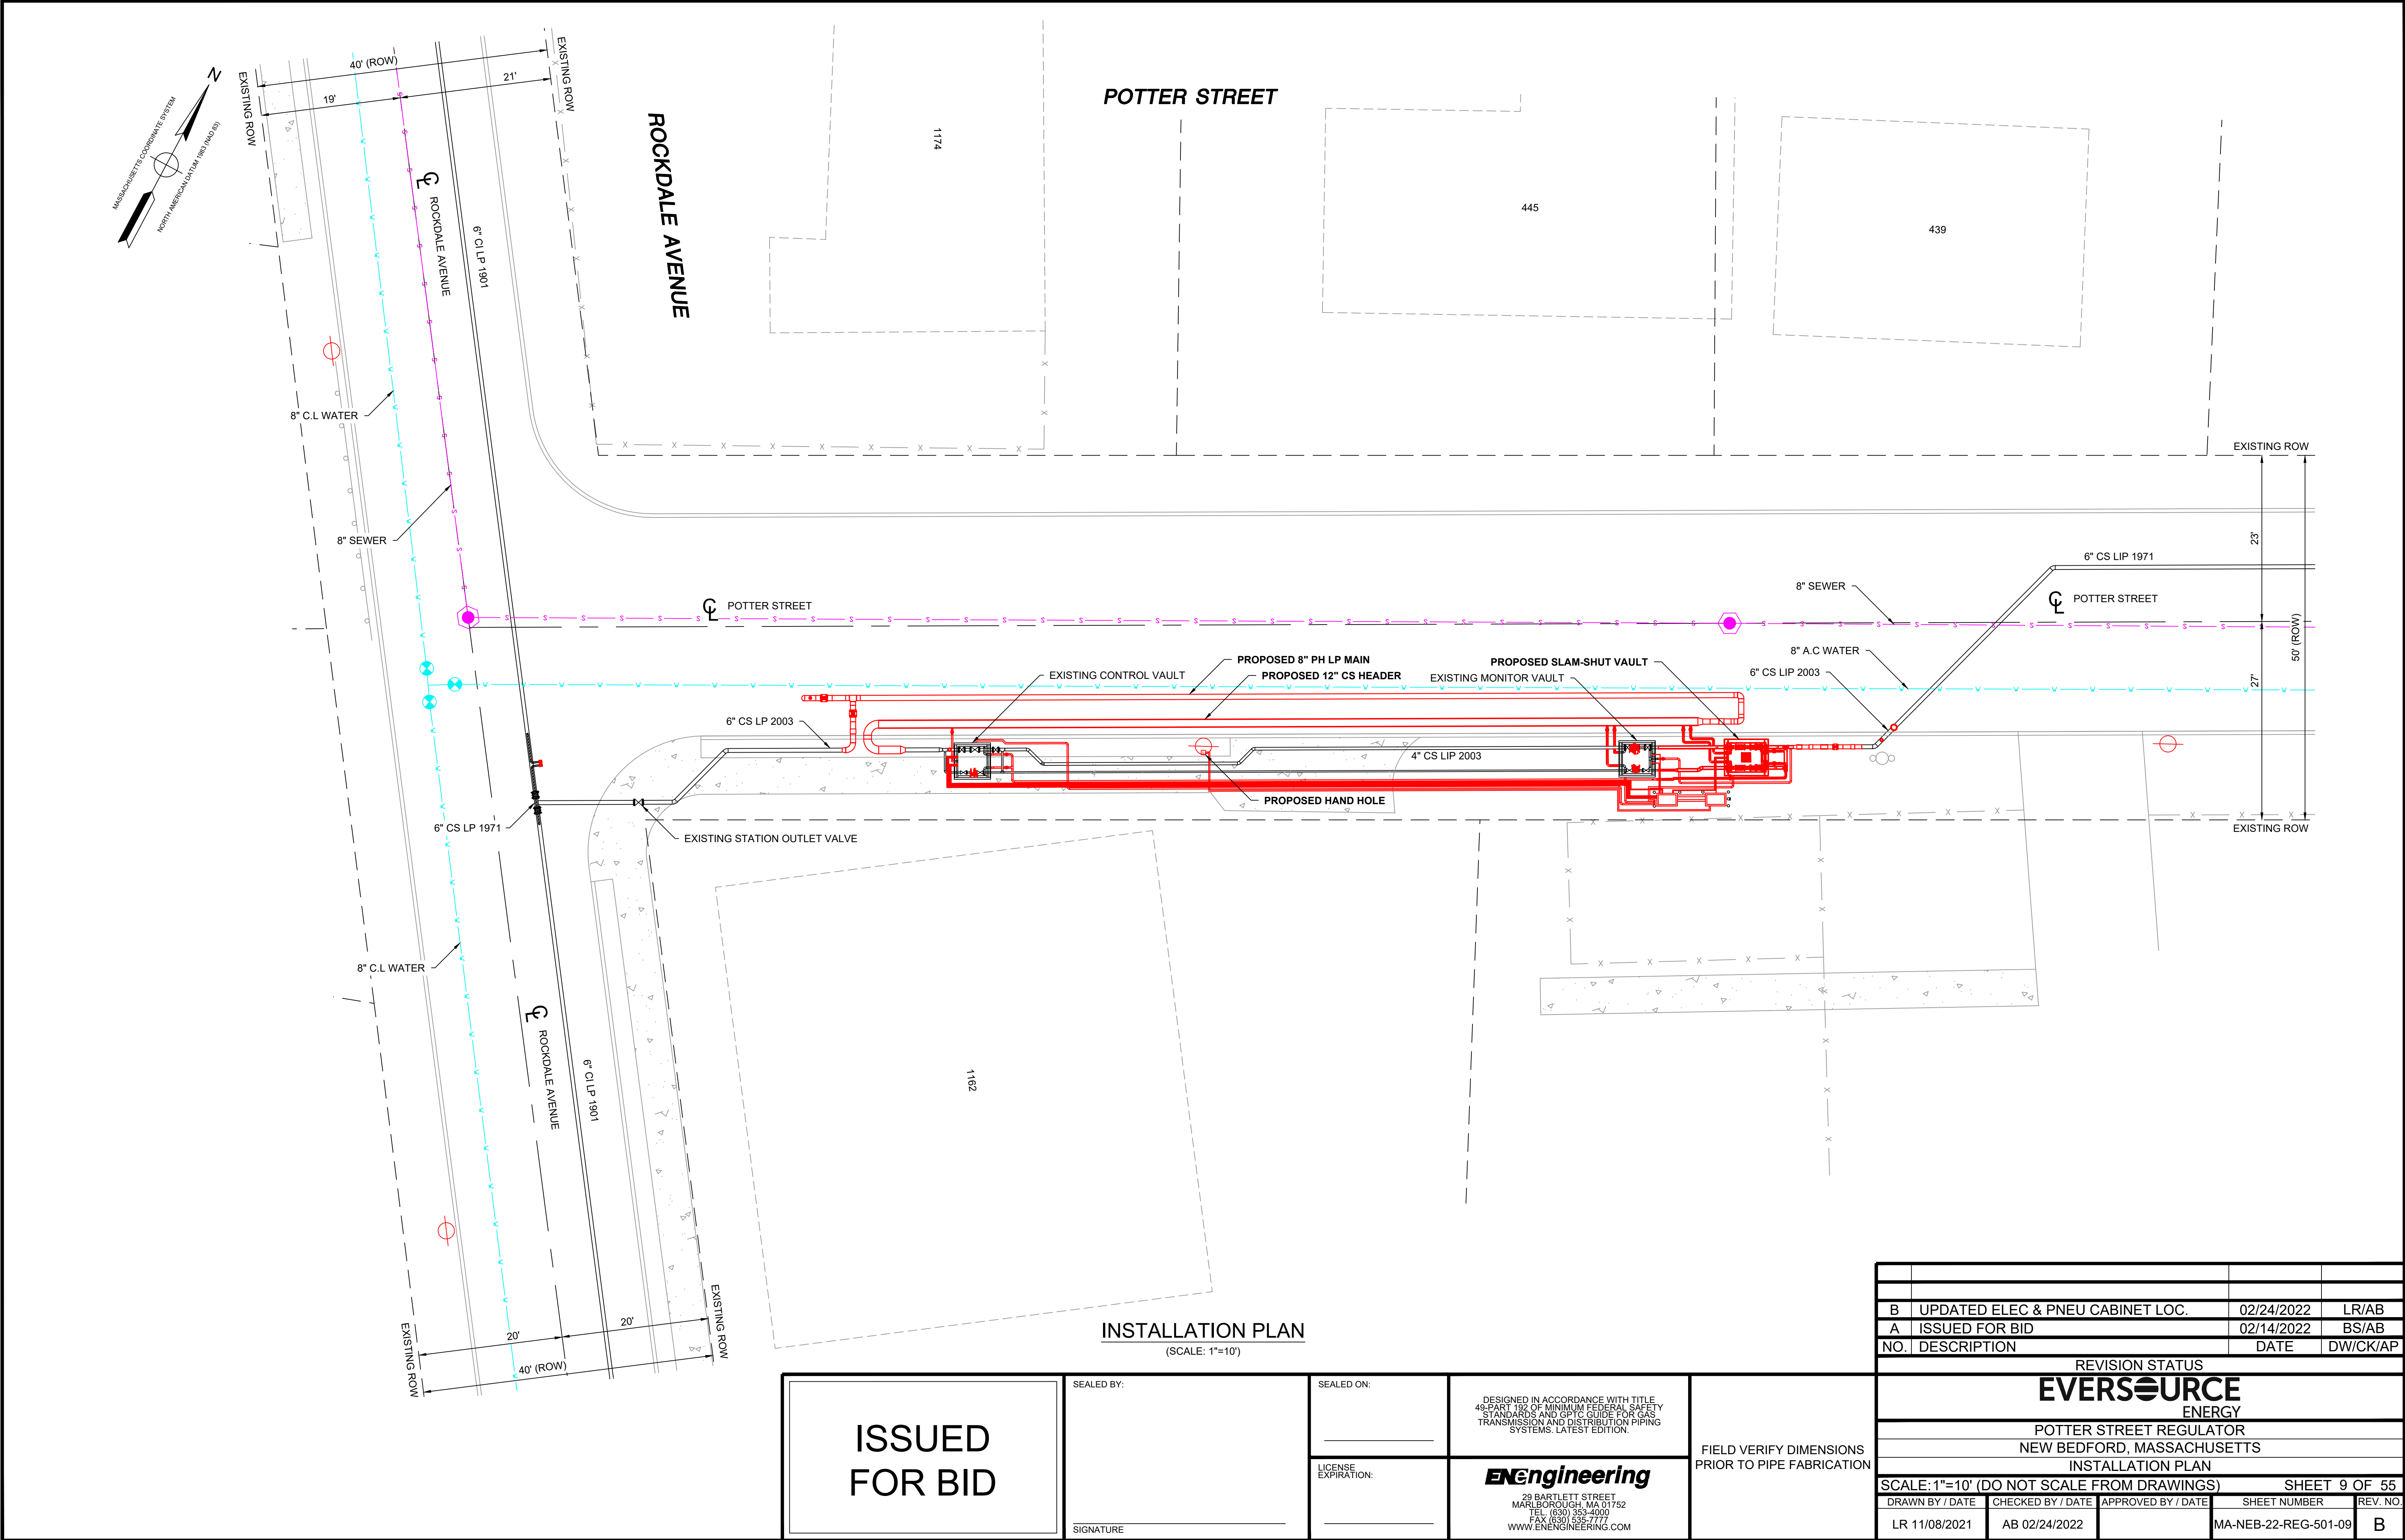

INSTALLATION PLAN
(SCALE: 1"=10')

ISSUED
FOR BID

SEALED BY:

SIGNATURE

SEALED ON:

LICENSE
EXPIRATION:

DESIGNED IN ACCORDANCE WITH TITLE
49, PART 192 OF MINIMUM FEDERAL SAFETY
STANDARDS AND GPTC GUIDE FOR GAS
TRANSMISSION AND DISTRIBUTION PIPING
SYSTEMS, LATEST EDITION.

ENEngineering
29 BARTLETT STREET
MARLBOROUGH, MA 01752
TEL (630) 353-4000
FAX (630) 353-7777
WWW.ENENGINEERING.COM

FIELD VERIFY DIMENSIONS
PRIOR TO PIPE FABRICATION

B	UPDATED ELEC & PNEU CABINET LOC.	02/24/2022	LR/AB
A	ISSUED FOR BID	02/14/2022	BS/AB
NO.	DESCRIPTION	DATE	DW/CK/AP
REVISION STATUS			
EVERSOURCE ENERGY			
POTTER STREET REGULATOR			
NEW BEDFORD, MASSACHUSETTS			
INSTALLATION PLAN			
SCALE: 1"=10' (DO NOT SCALE FROM DRAWINGS)			SHEET 9 OF 55
DRAWN BY / DATE	CHECKED BY / DATE	APPROVED BY / DATE	SHEET NUMBER
LR 11/08/2021	AB 02/24/2022		MA-NEB-22-REG-501-09
			REV. NO.
			B