

CABLES


SECONDARY
2200-4400v
13,200v —

POTHEAD 

OIL SWITCH 

OIL CUTOUT 

STREET LIGHT 

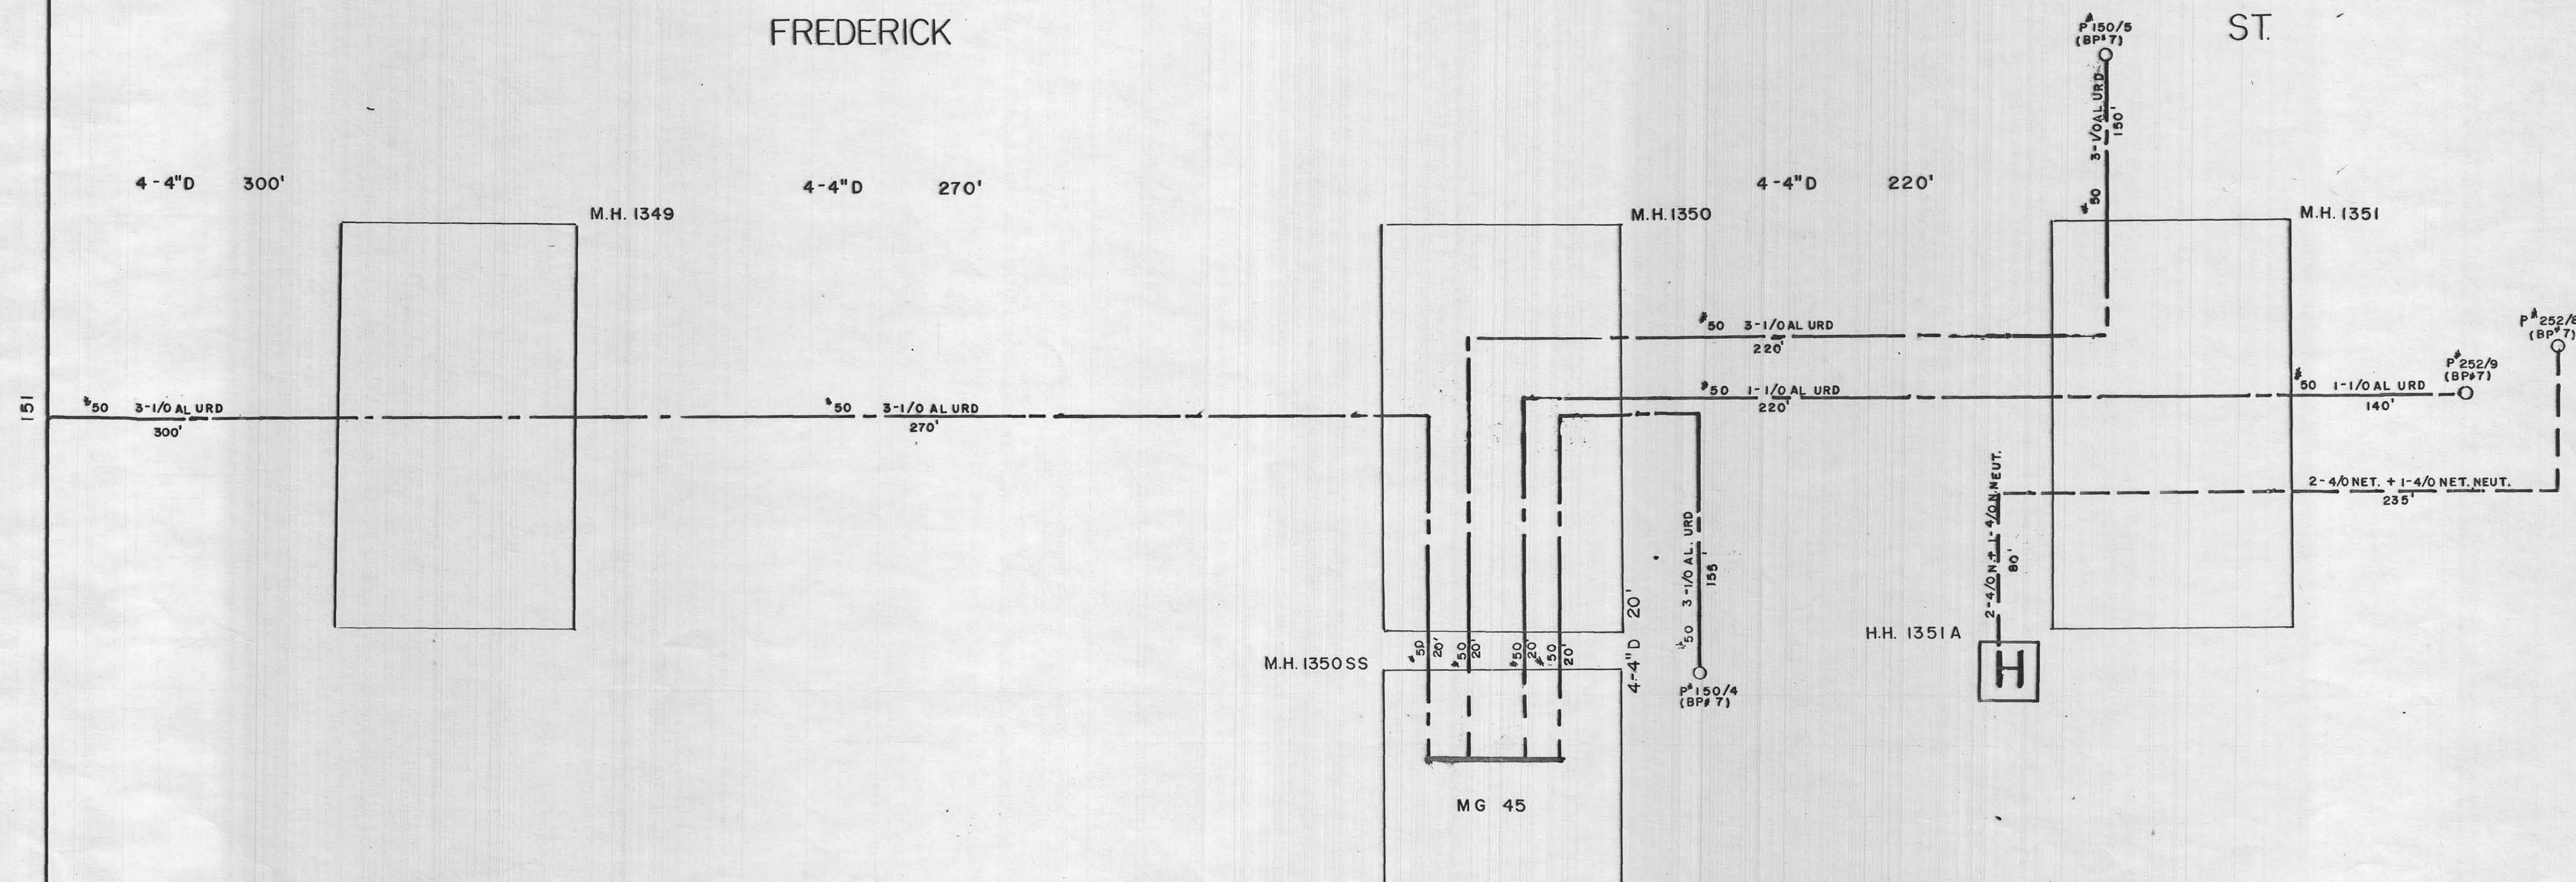

Rev 10/23/01