


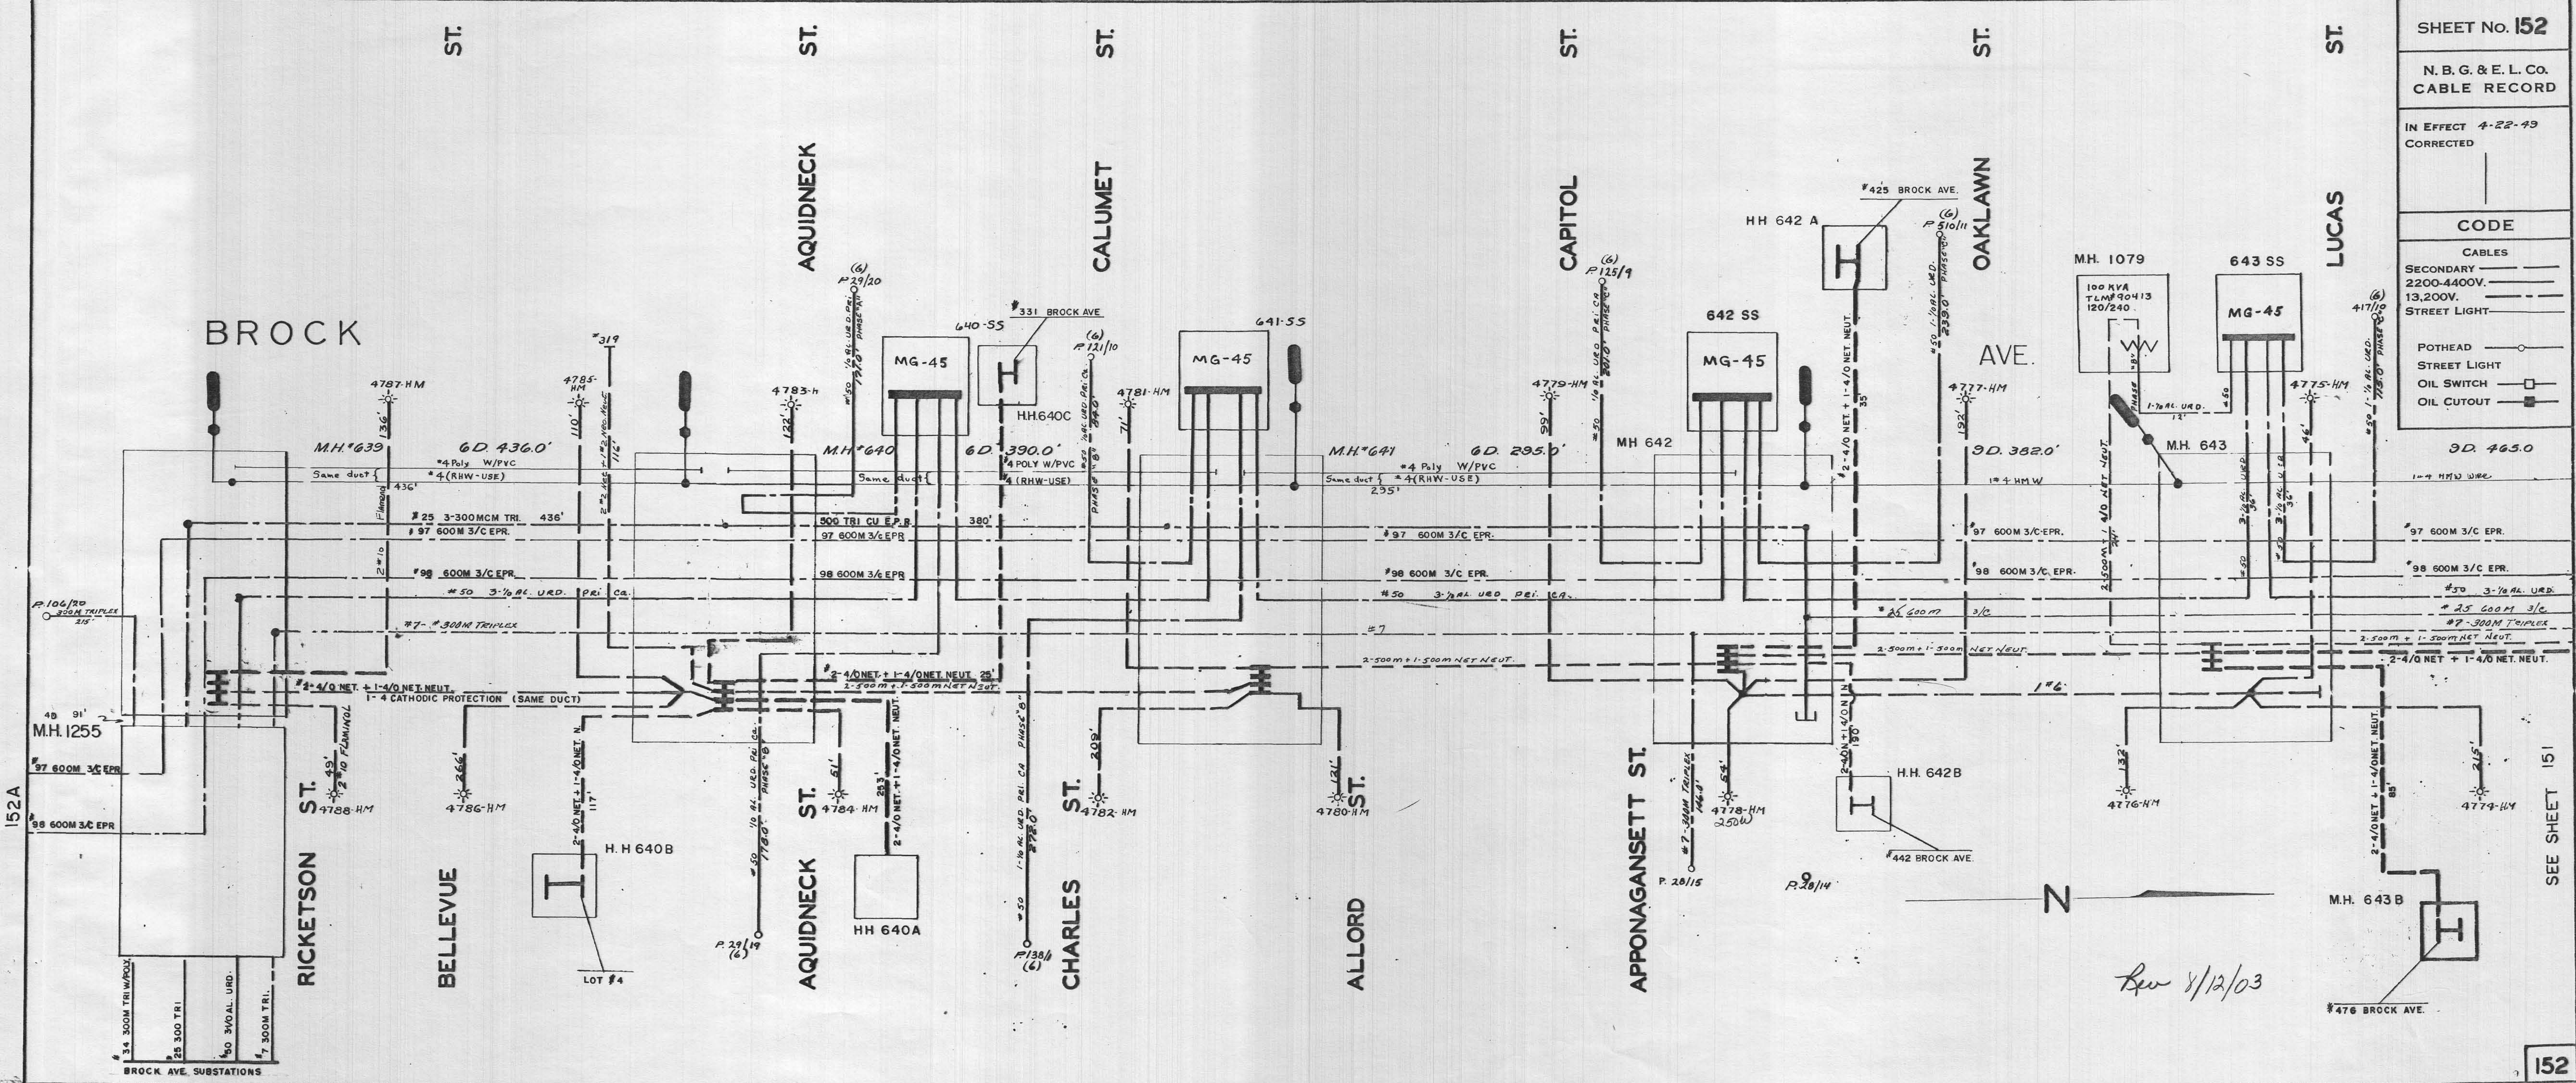

SHEET No. 152
N. B. G. & E. L. CO. CABLE RECORD
IN EFFECT 4-22-49 CORRECTED
CODE
CABLES
SECONDARY
2200-4400V.
13,200V.
STREET LIGHT
POTHEAD
STREET LIGHT
OIL SWITCH
OIL CUTOUT