


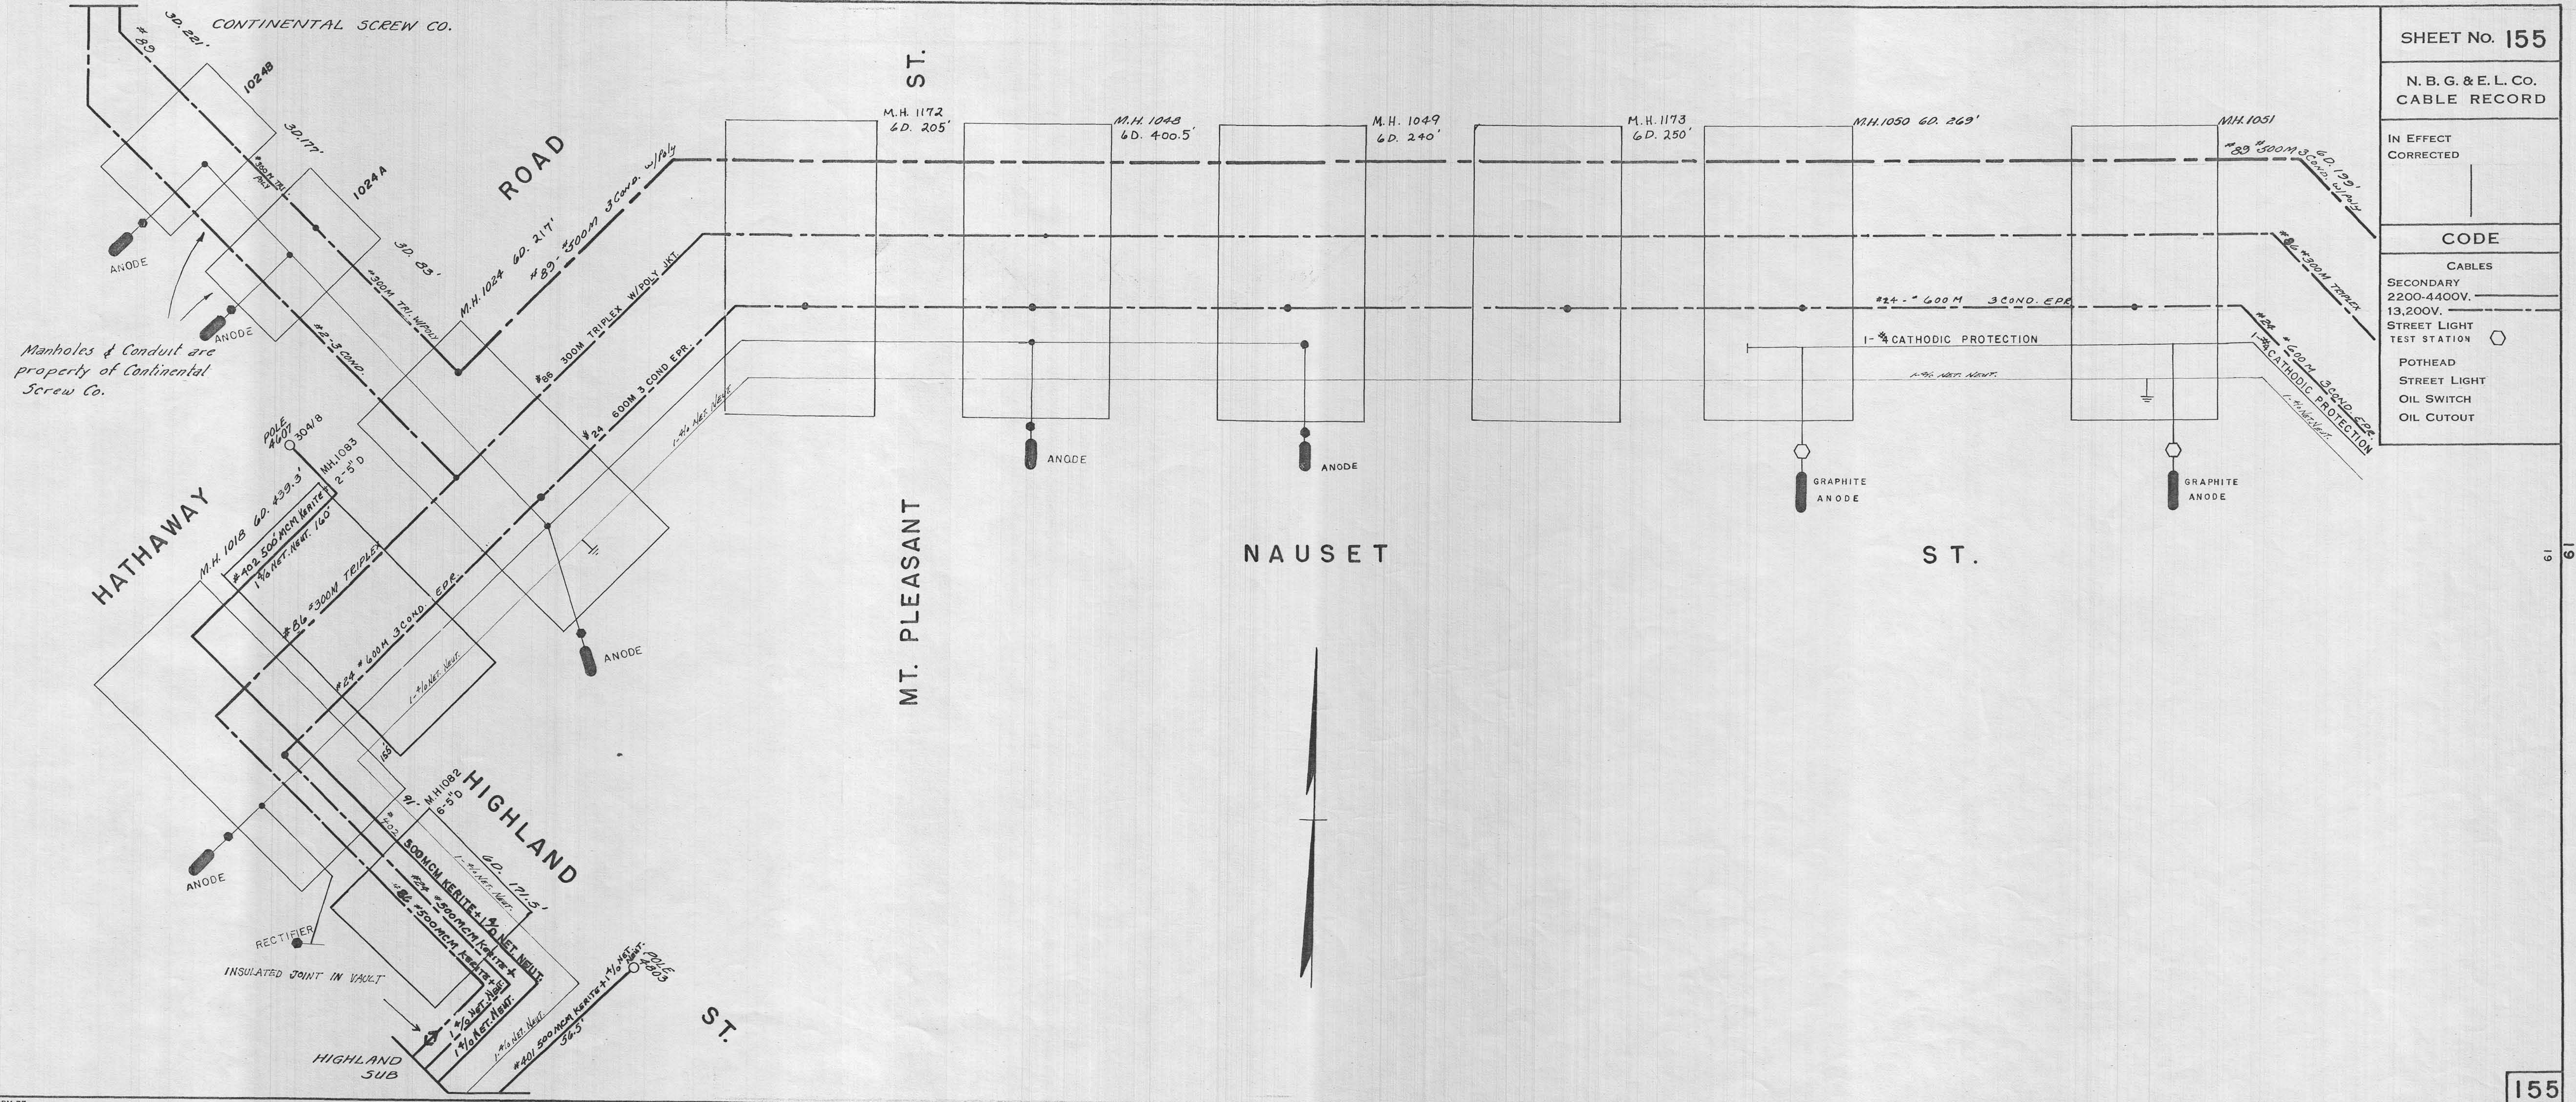

SHEET No. 155
N. B. G. & E. L. CO. CABLE RECORD
IN EFFECT CORRECTED
CODE
CABLES SECONDARY 2200-4400V. 13,200V. STREET LIGHT TEST STATION
POTHEAD STREET LIGHT OIL SWITCH OIL CUTOUT

19

155