


IN EFFECT
CORRECTED

CODE	
CABLES	
SECONDARY	130
2200-4400V.	130
13,200V.	130
STREET LIGHT	130
POTHEAD	
STREET LIGHT	130
OIL SWITCH	130
OIL CUTOUT	130

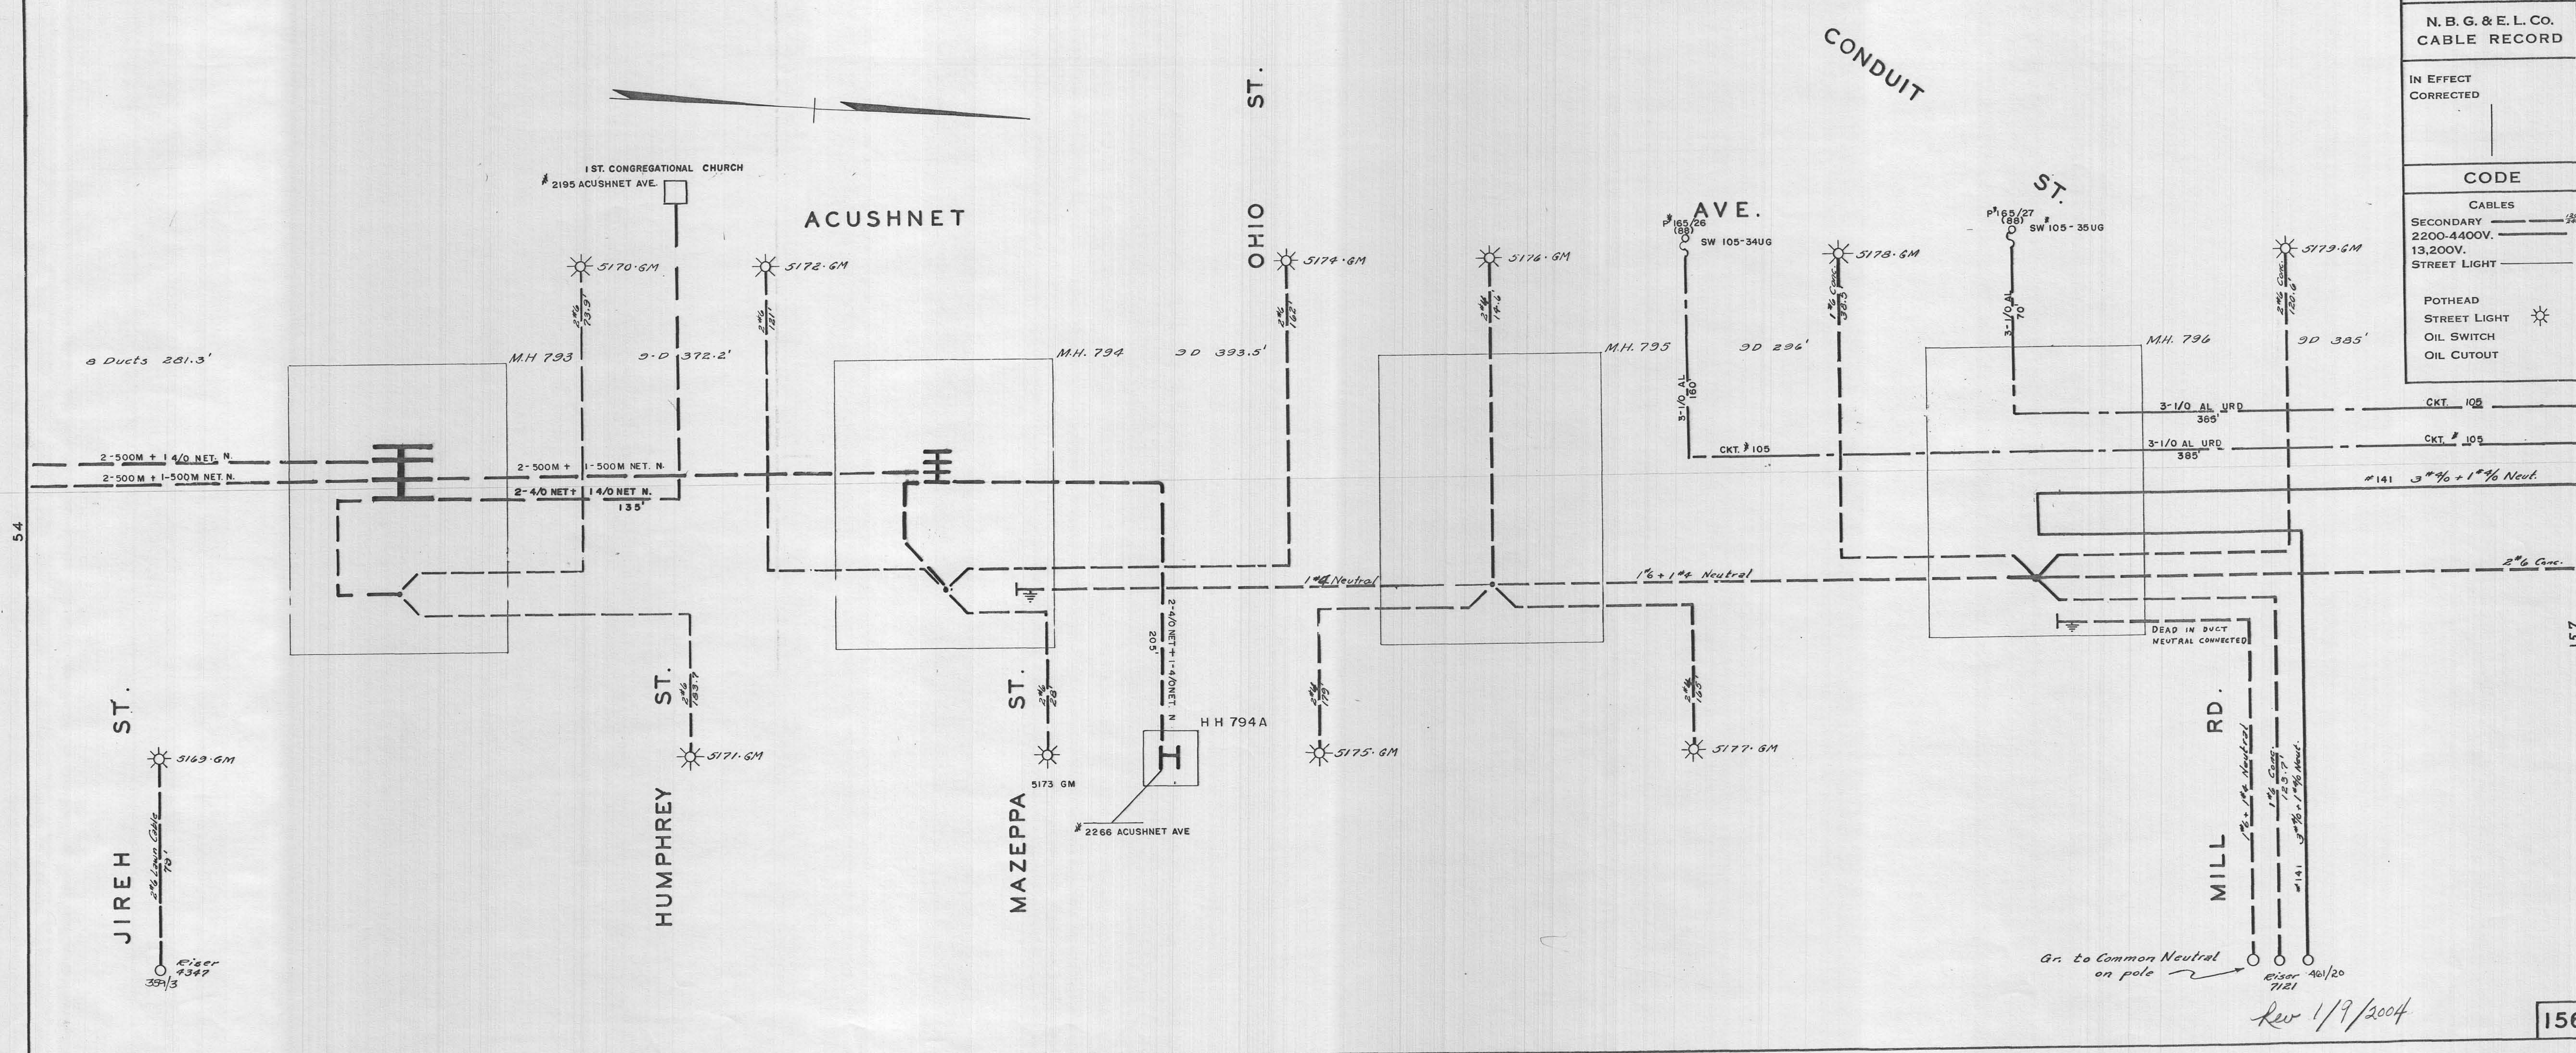

Rev 1/9/2004