


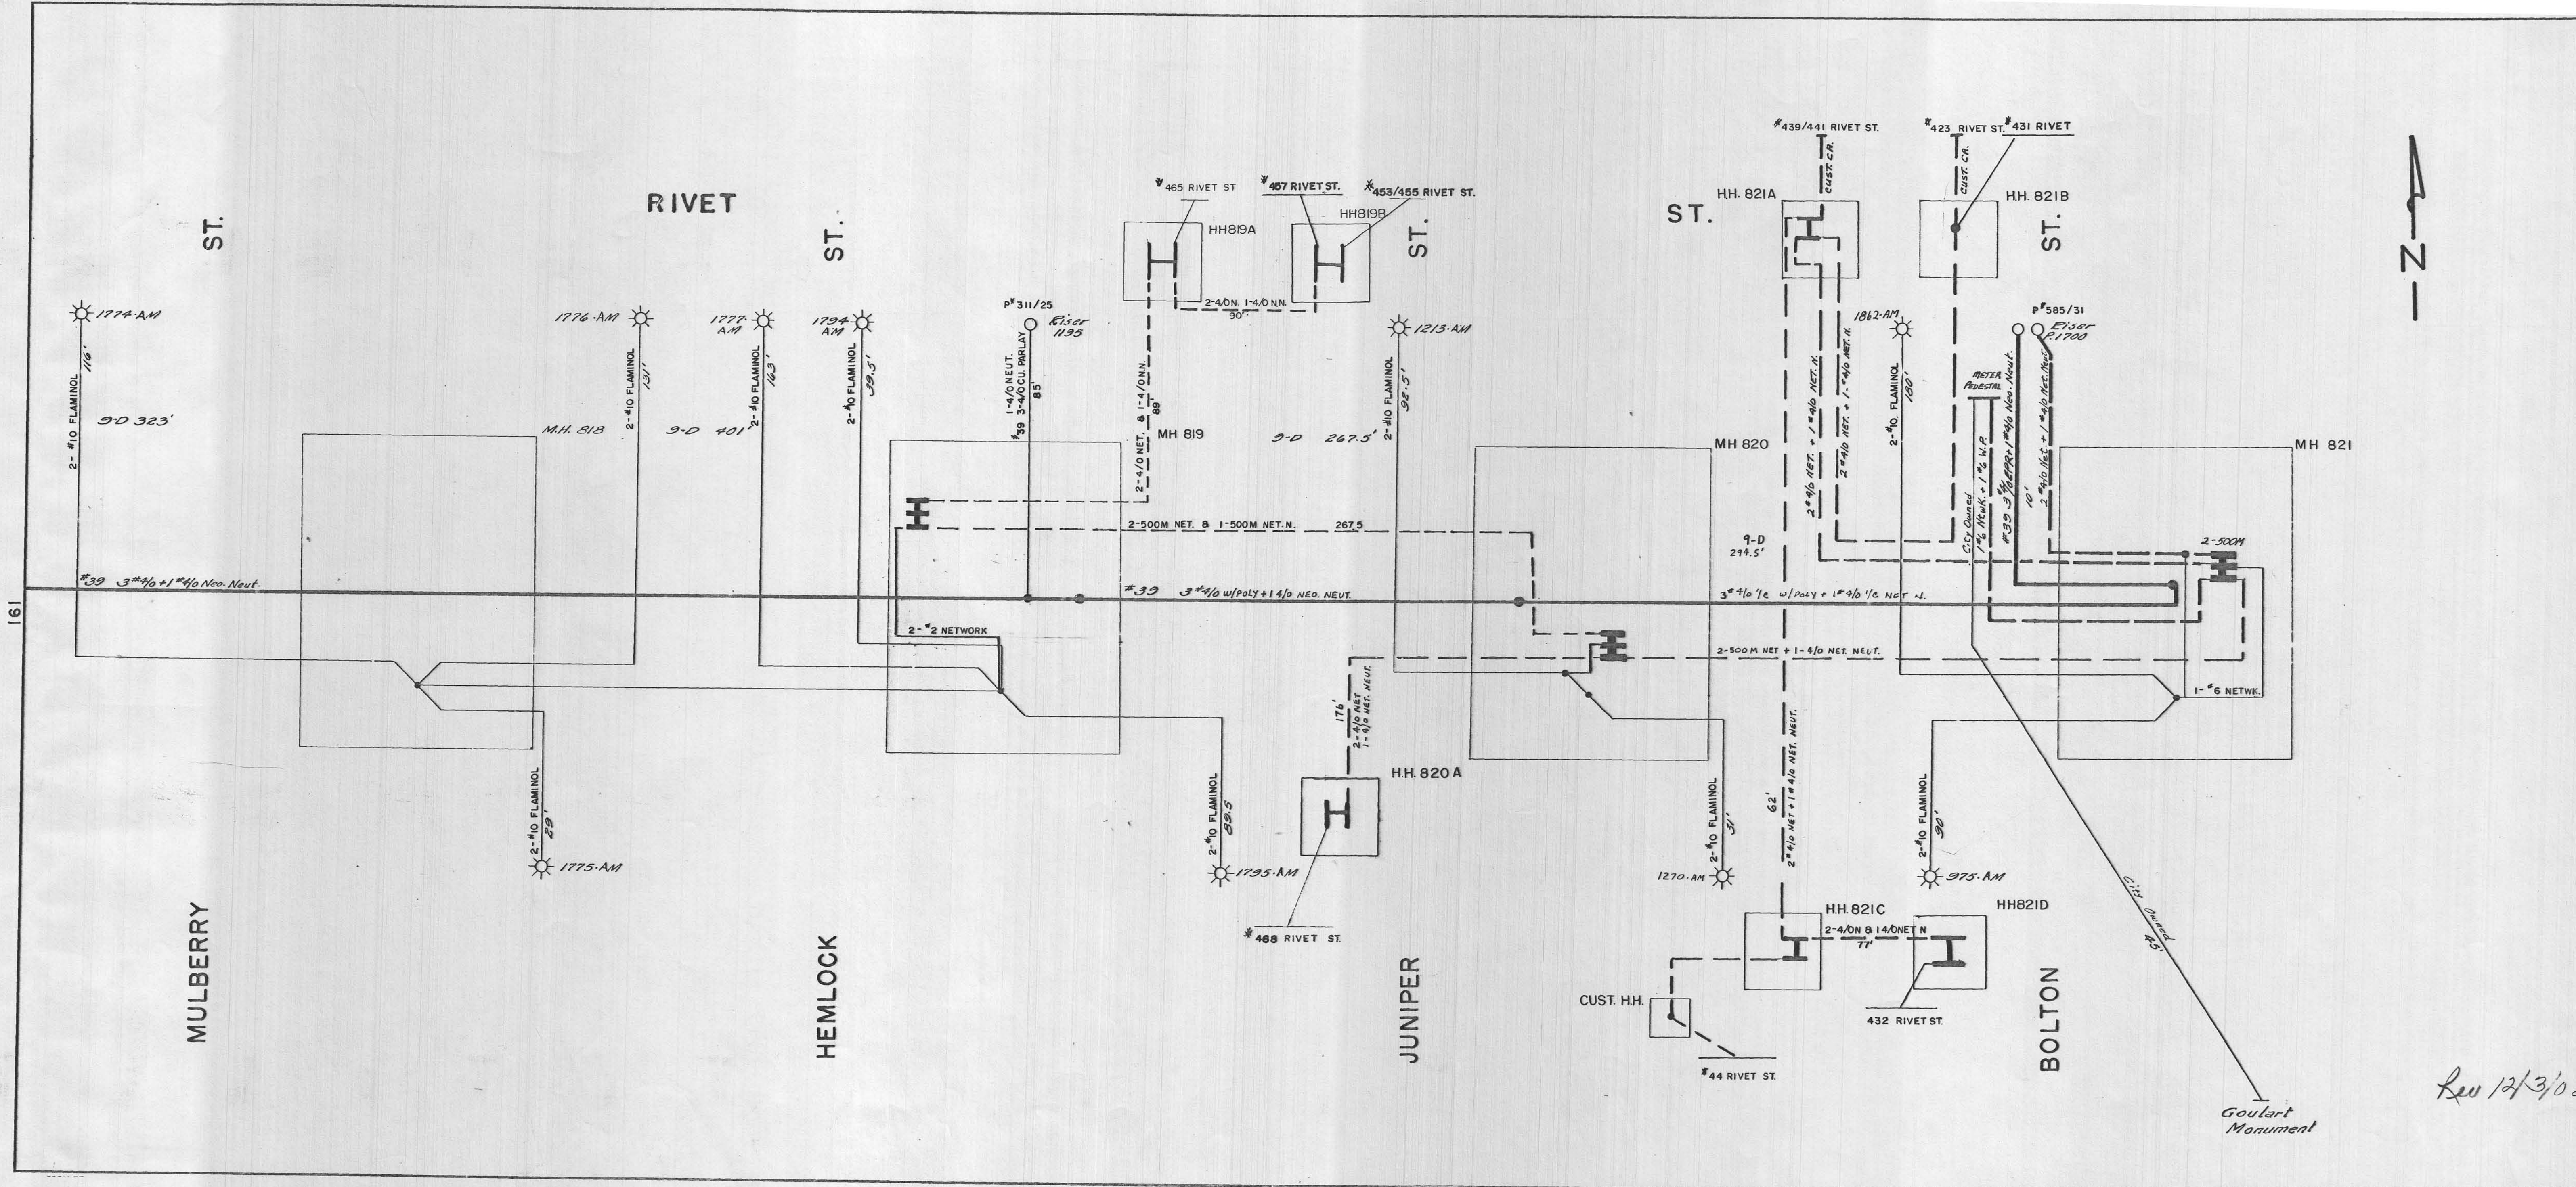

SHEET No. 162

N. B. G. & E. L. Co.
CABLE RECORD

IN EFFECT
CORRECTED

CODE

CABLES
SECONDARY
2200-4400V.
13,200V.
STREET LIGHT

POTHEAD
STREET LIGHT
OIL SWITCH
OIL CUTOUT