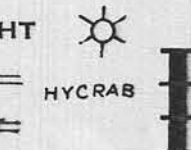


IN EFFECT 10-29-69  
CORRECTED


## CODE

CABLES  
SECONDARY 600'-----  
129/208-----  
13,200V.  
STREET LIGHTPOTHEAD  
STREET LIGHT  
ON SWITCH  
ON CUTOUT

MIDDLE ST.

FRONT ST.

NB. - FAIR. BRIDGE

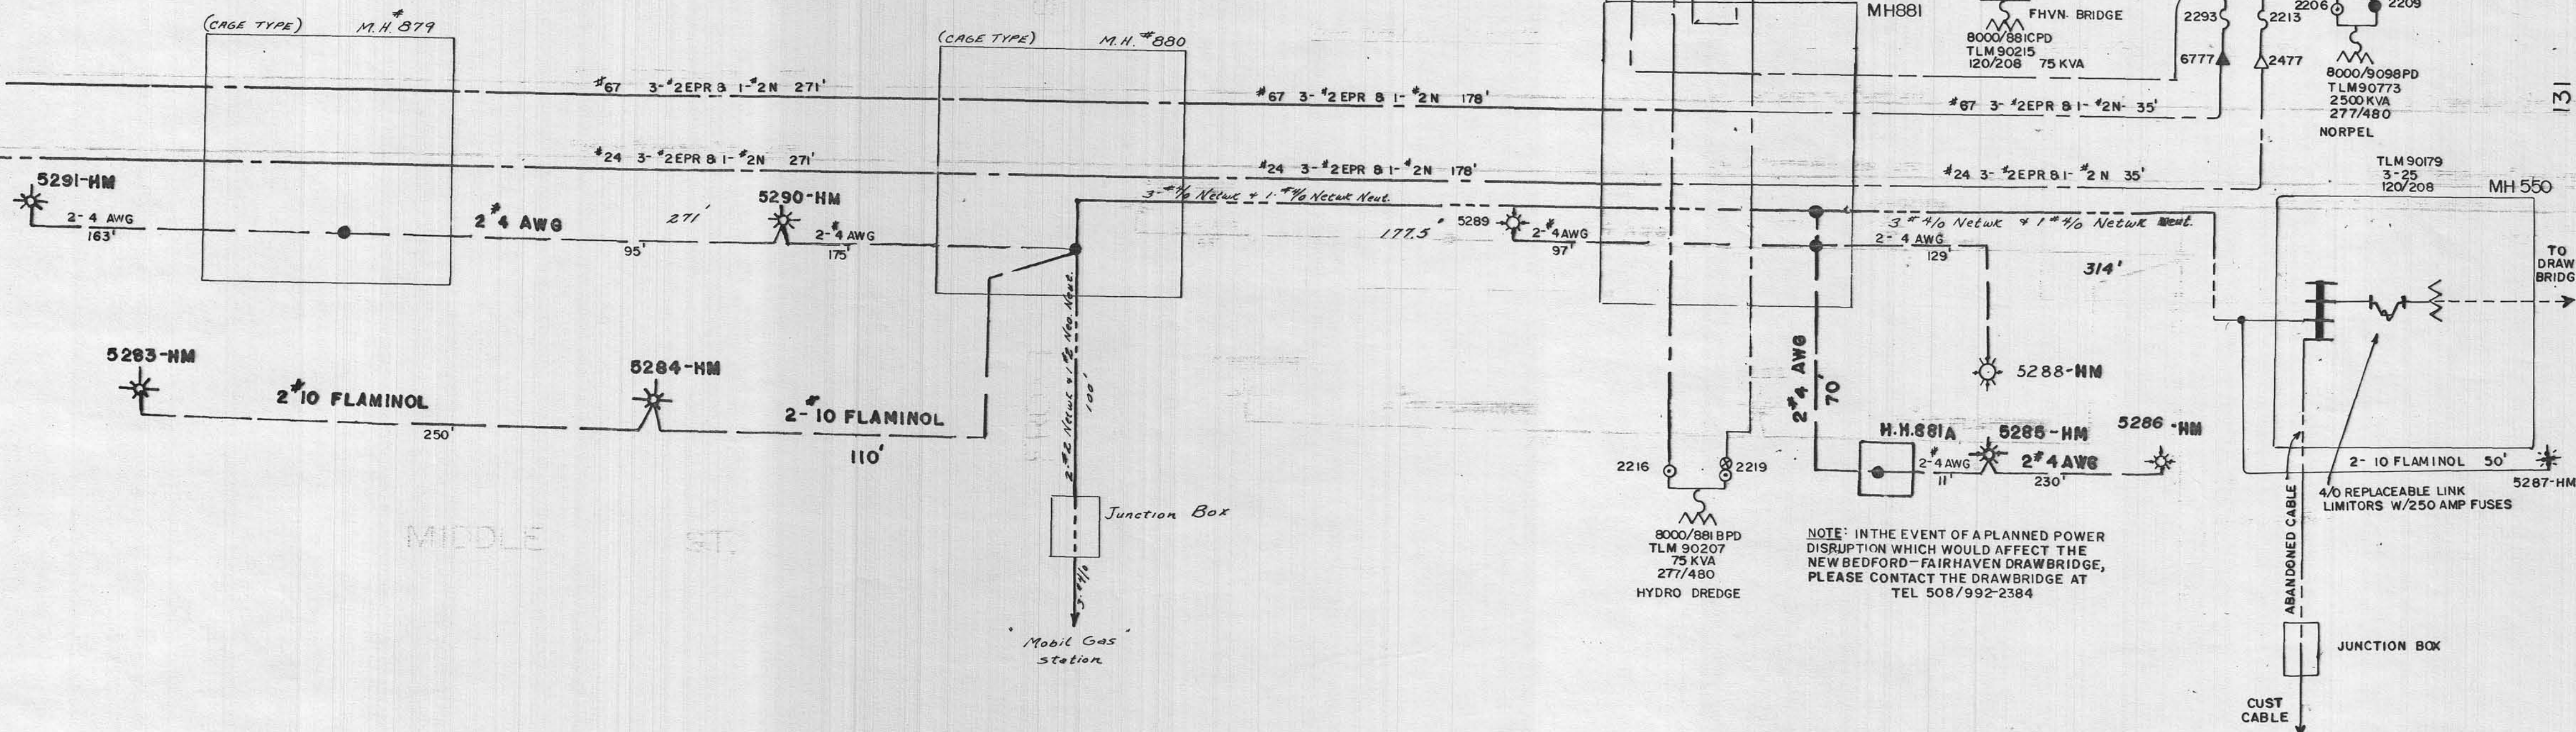

Rev: 6/18/03