

170

Industrial Park Sub
Loc 608
Capacitor Bank
Switch 111CB12


Industrial Park Sub
Loc 608
Capacitor Bank
Switch 112CB12

Industrial Park Sub
Loc 608
C-BUS

Industrial Park Sub
Loc 608
B-BUS

Industrial Park Sub
Loc 608
A-BUS

SHEET NO. 170A
NSTAR ELECTRIC
IN EFFECT CORRECTED
CODE
CABLES
SECONDARY 2200-4400V 13,200 STREET LIGHT
POTHEAD OIL SWITCH OIL CUTOUT

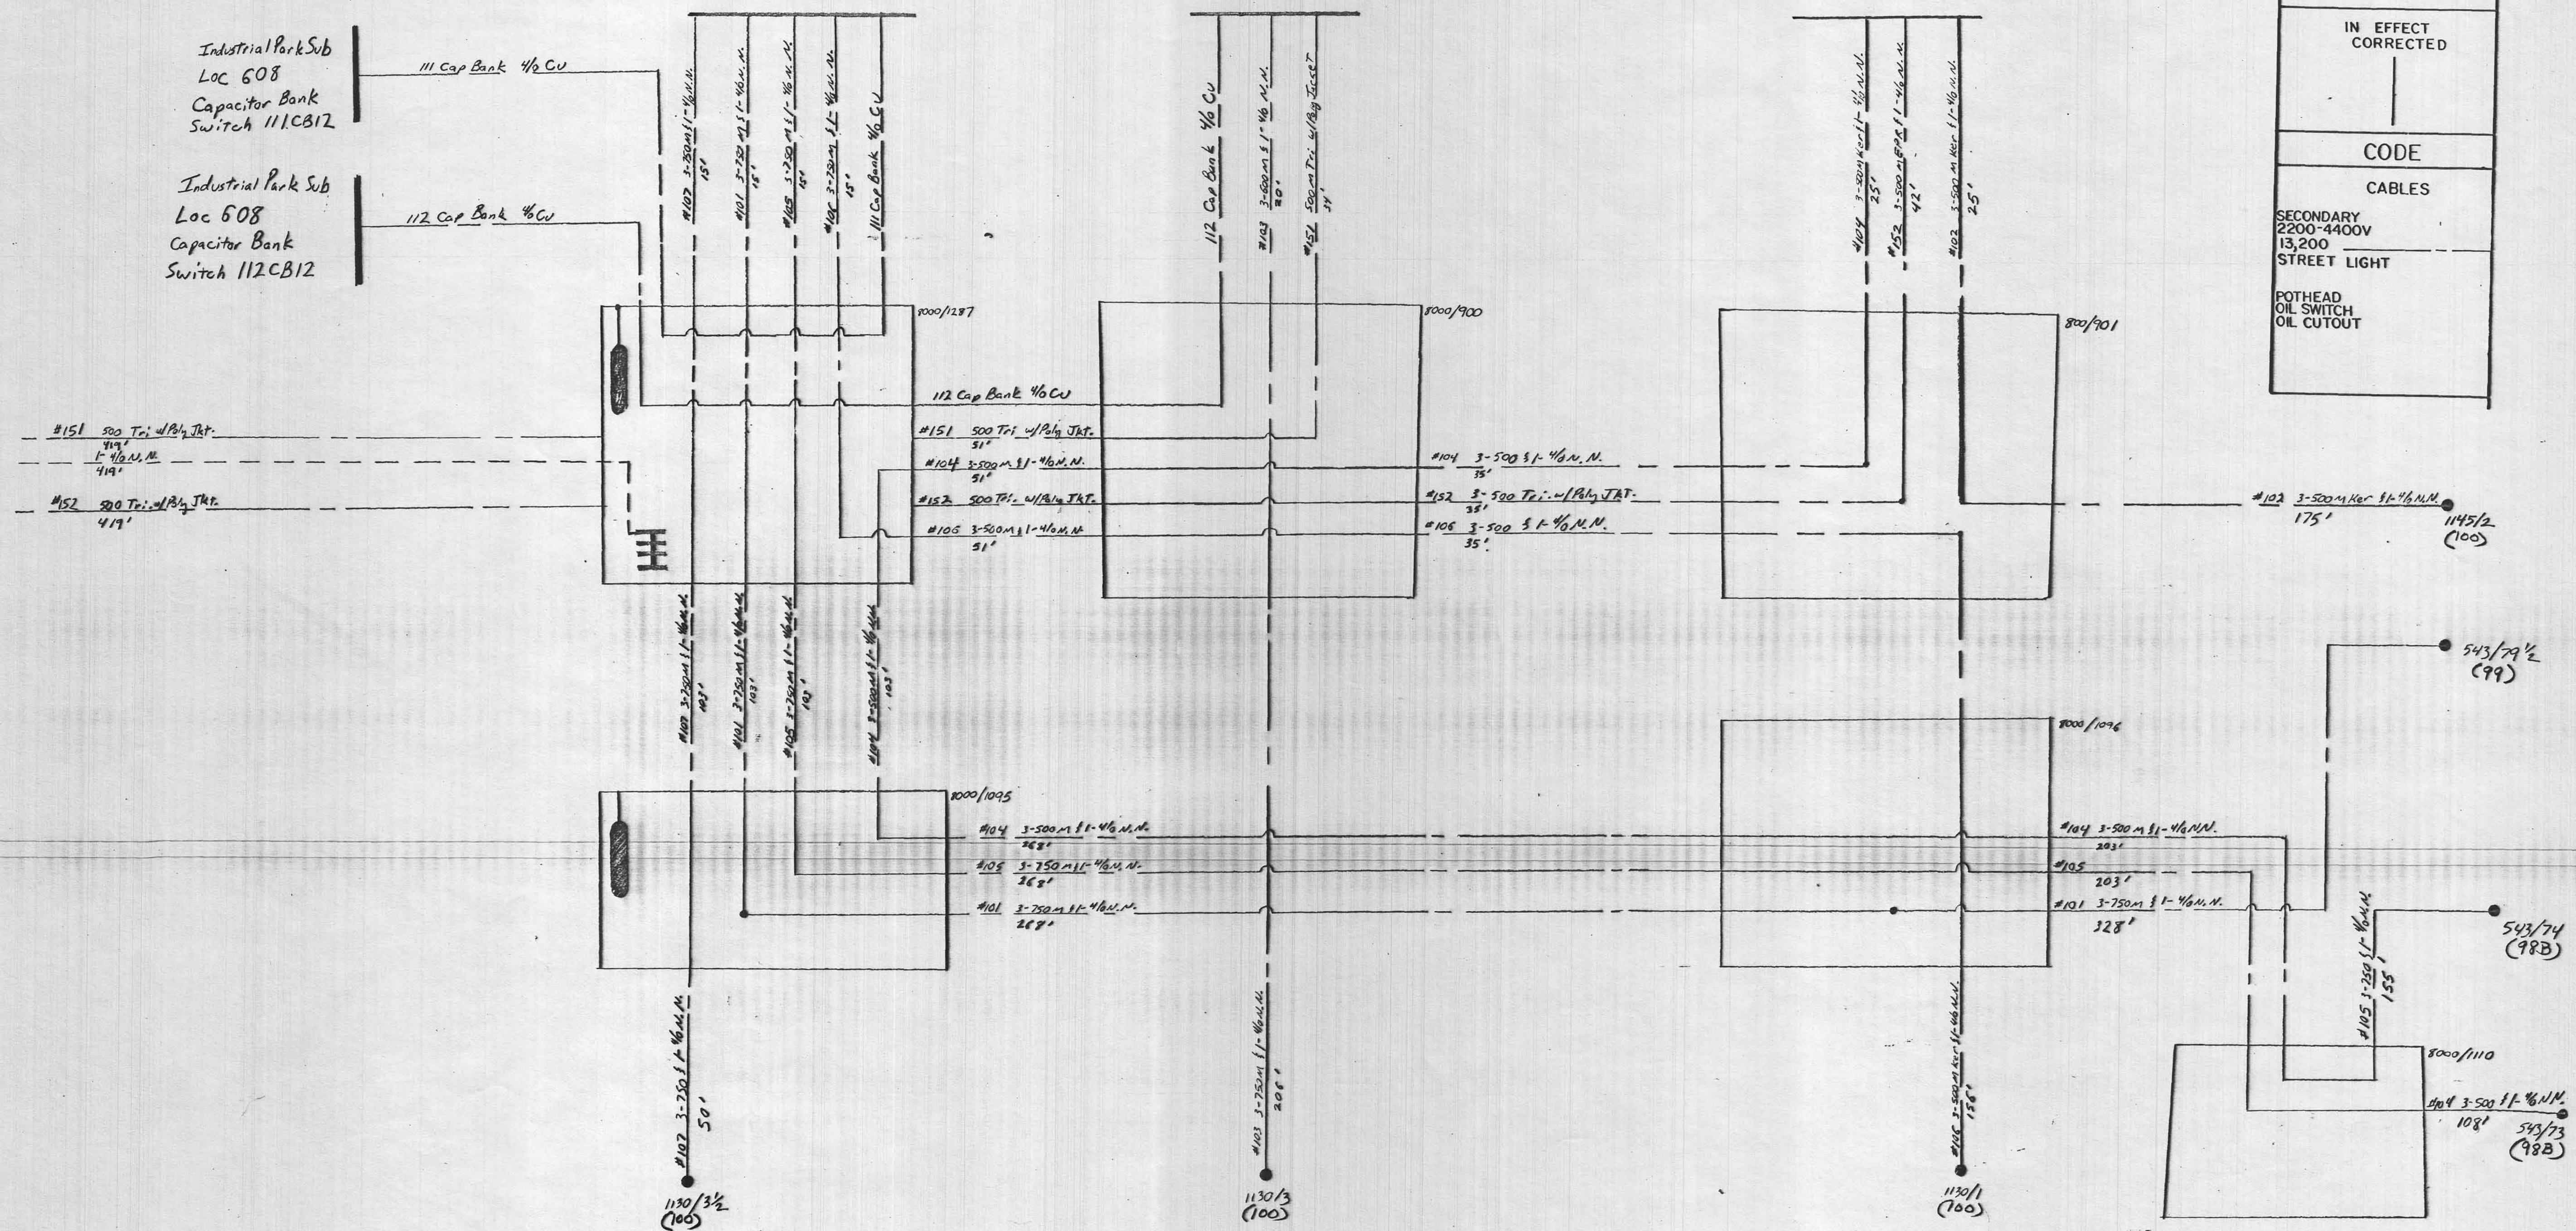

Rev 4/9/02