


SHEET No. 182	
COM/ELECTRIC CABLE RECORD	
CODE	
PRIMARY CABLE	
2160V	---
7620V	---
SECONDARY	
120/240	---
STREET LIGHT	
STREET LIGHT	☼

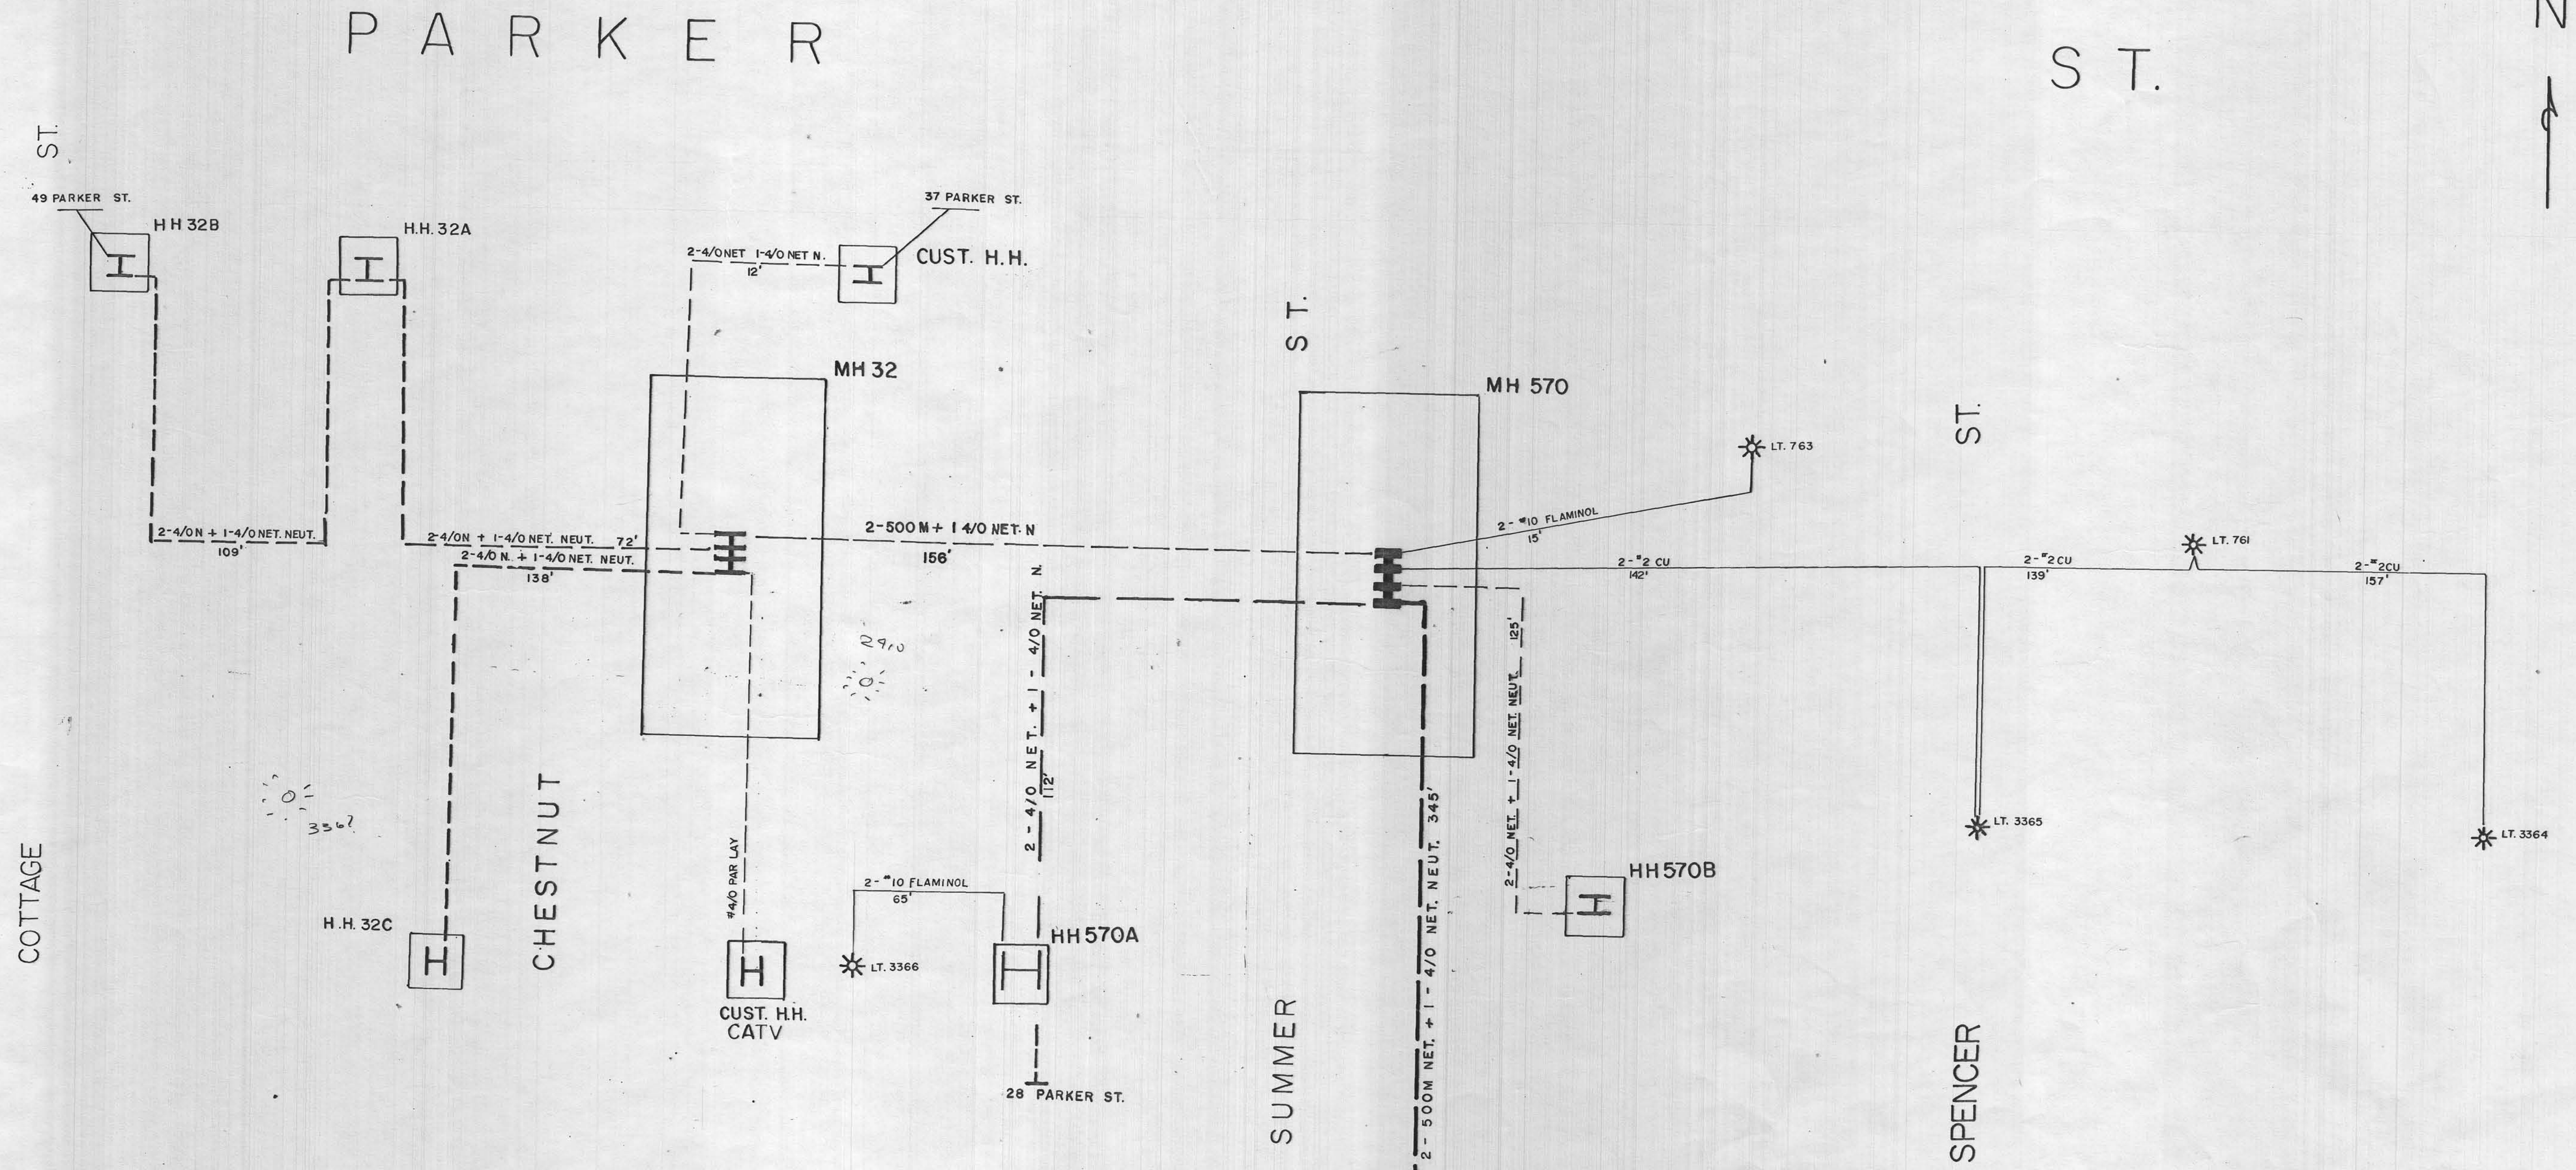

Rev. 11/15/01