

COM ELECTRIC
CABLE RECORD

IN EFFECT
CORRECTED

CODE


CABLES
SECONDARY _____
2200V. _____
13,200V. _____
STREET LIGHT _____
120/208V _____

POTHEAD

STREET LIGHT 

OIL SWITCH

OIL CUTOUT

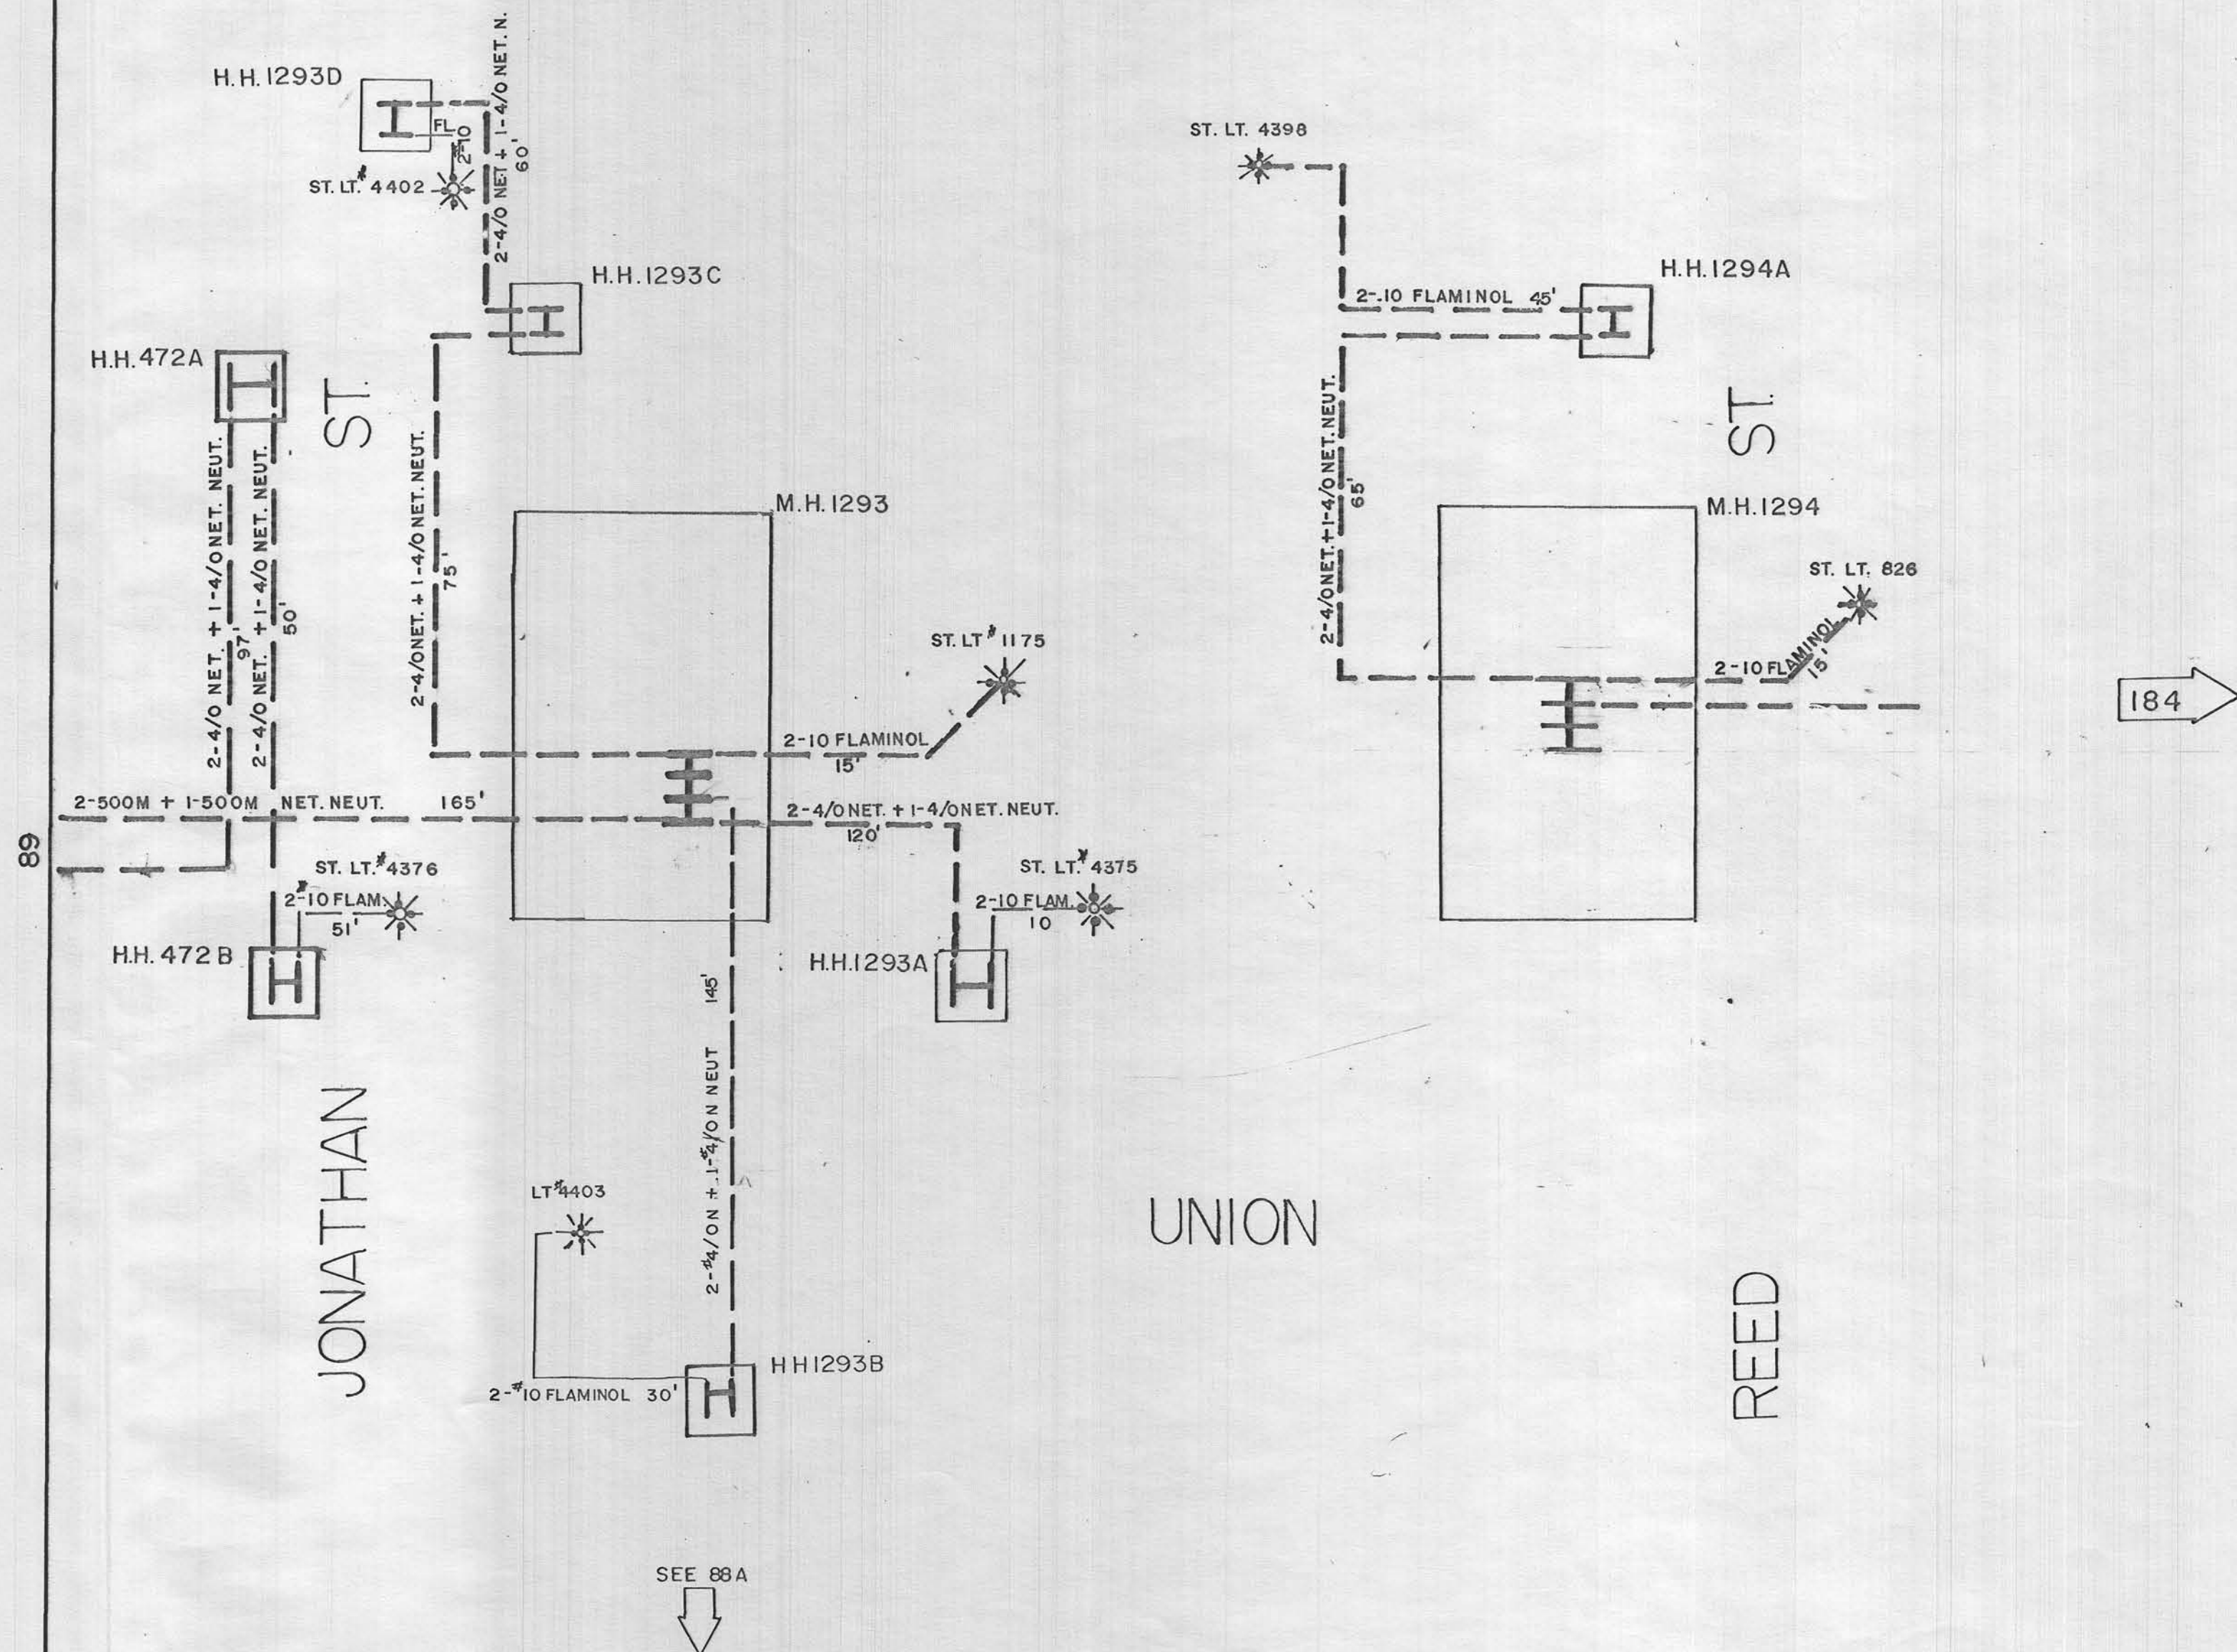

Rev 3/14/00

184A