

REED

ST.

JUNIOR


ST.

PALMER

ST.

ROUNDS

ST.

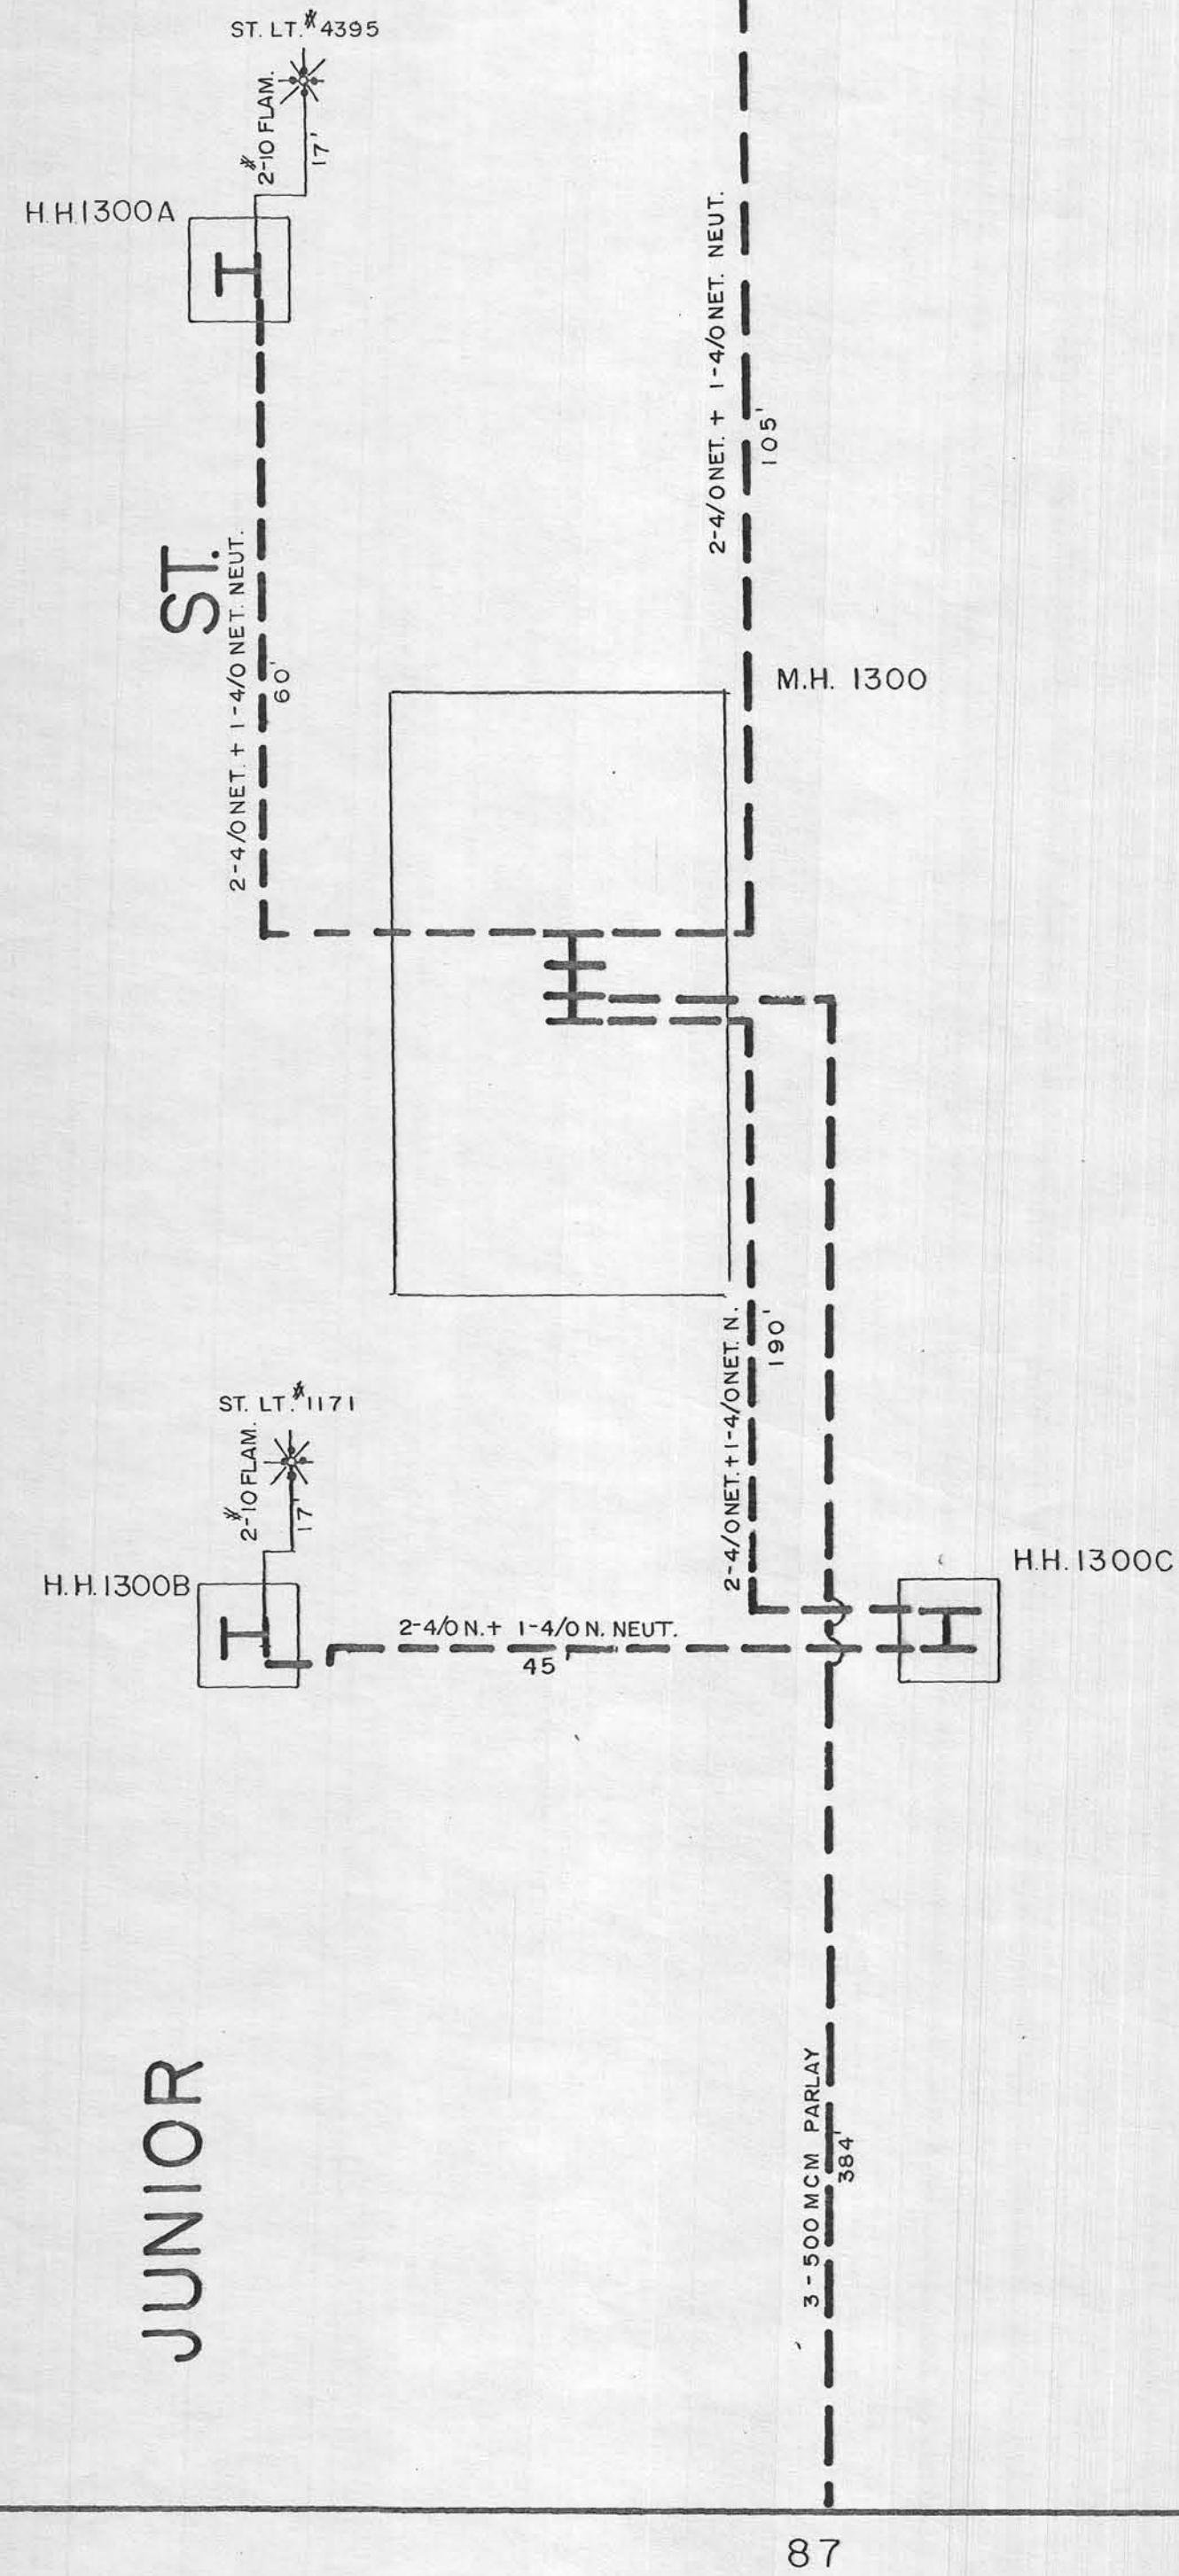

184B

10/19/99

SHEET NO. 184B

COM ELECTRIC

**IN EFFECT
CORRECTED**

CODE

CABLES

SECONDARY

120/240 _____

550v _____

120/208 _____

PRIMARY

2200v _____

13,200v _____

POT HEAD _____

STREET LT. _____