


MERRIMAC ST

SHEET NO.188
COM ELE CO
CABLE RECORD
IN EFFECT

CODE
CABLE
SECONDARY
115/230
120/208
480
2200V
13,200V
POTHEAD
STREET

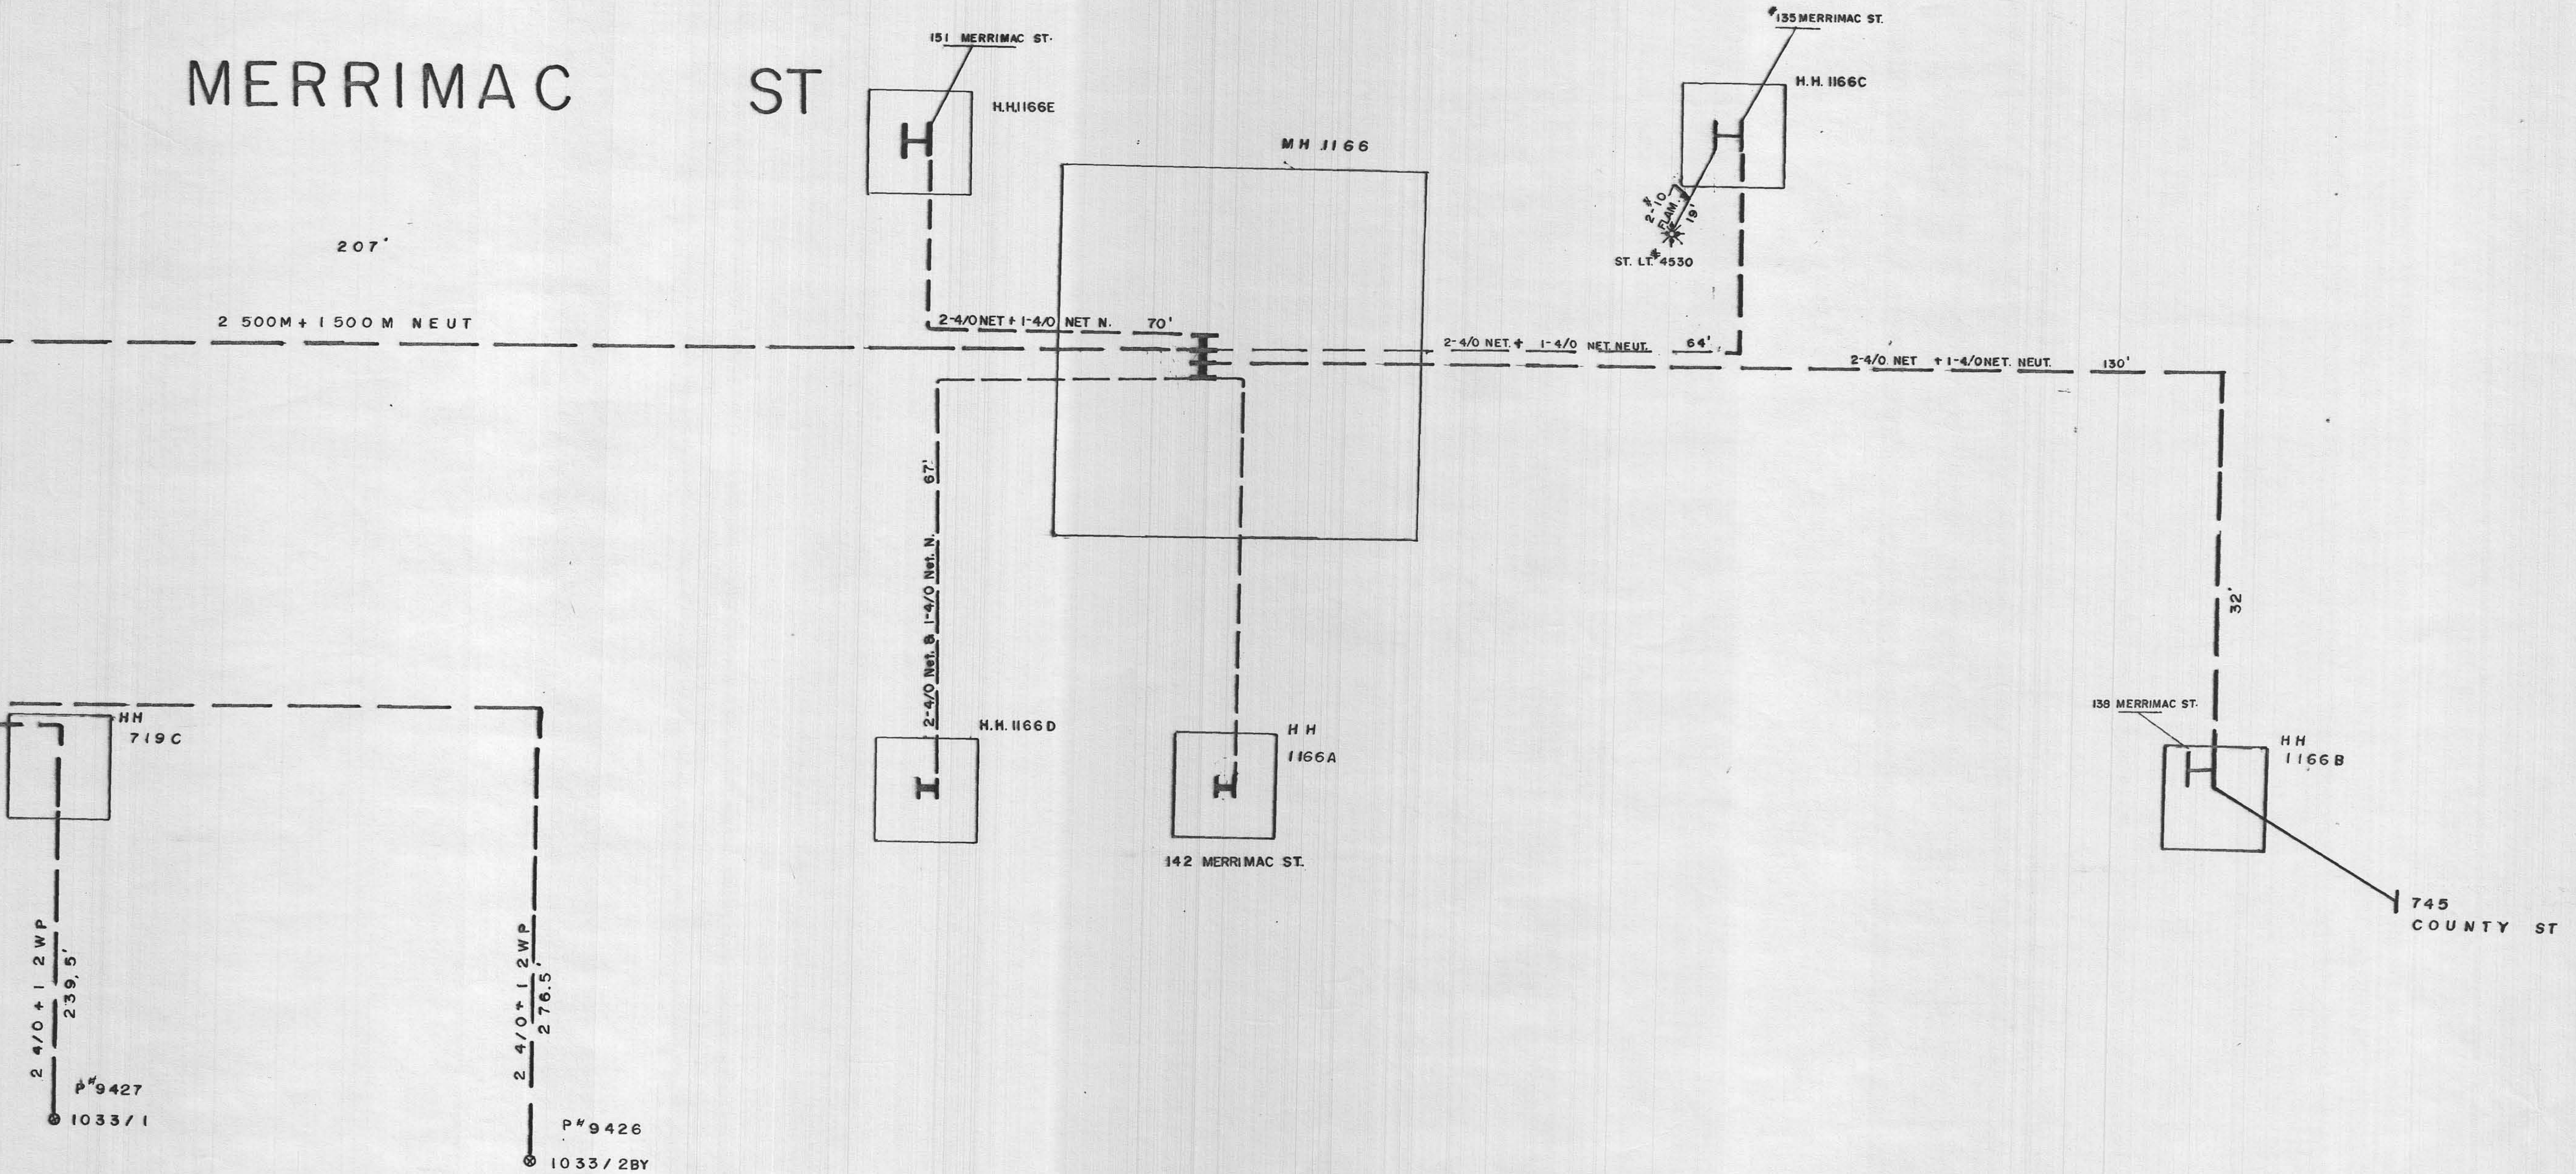

Rev. 8/21/03