




COMM ELECTRIC
CABLE RECORD

CODE
CABLES
SECONDARY
120/240

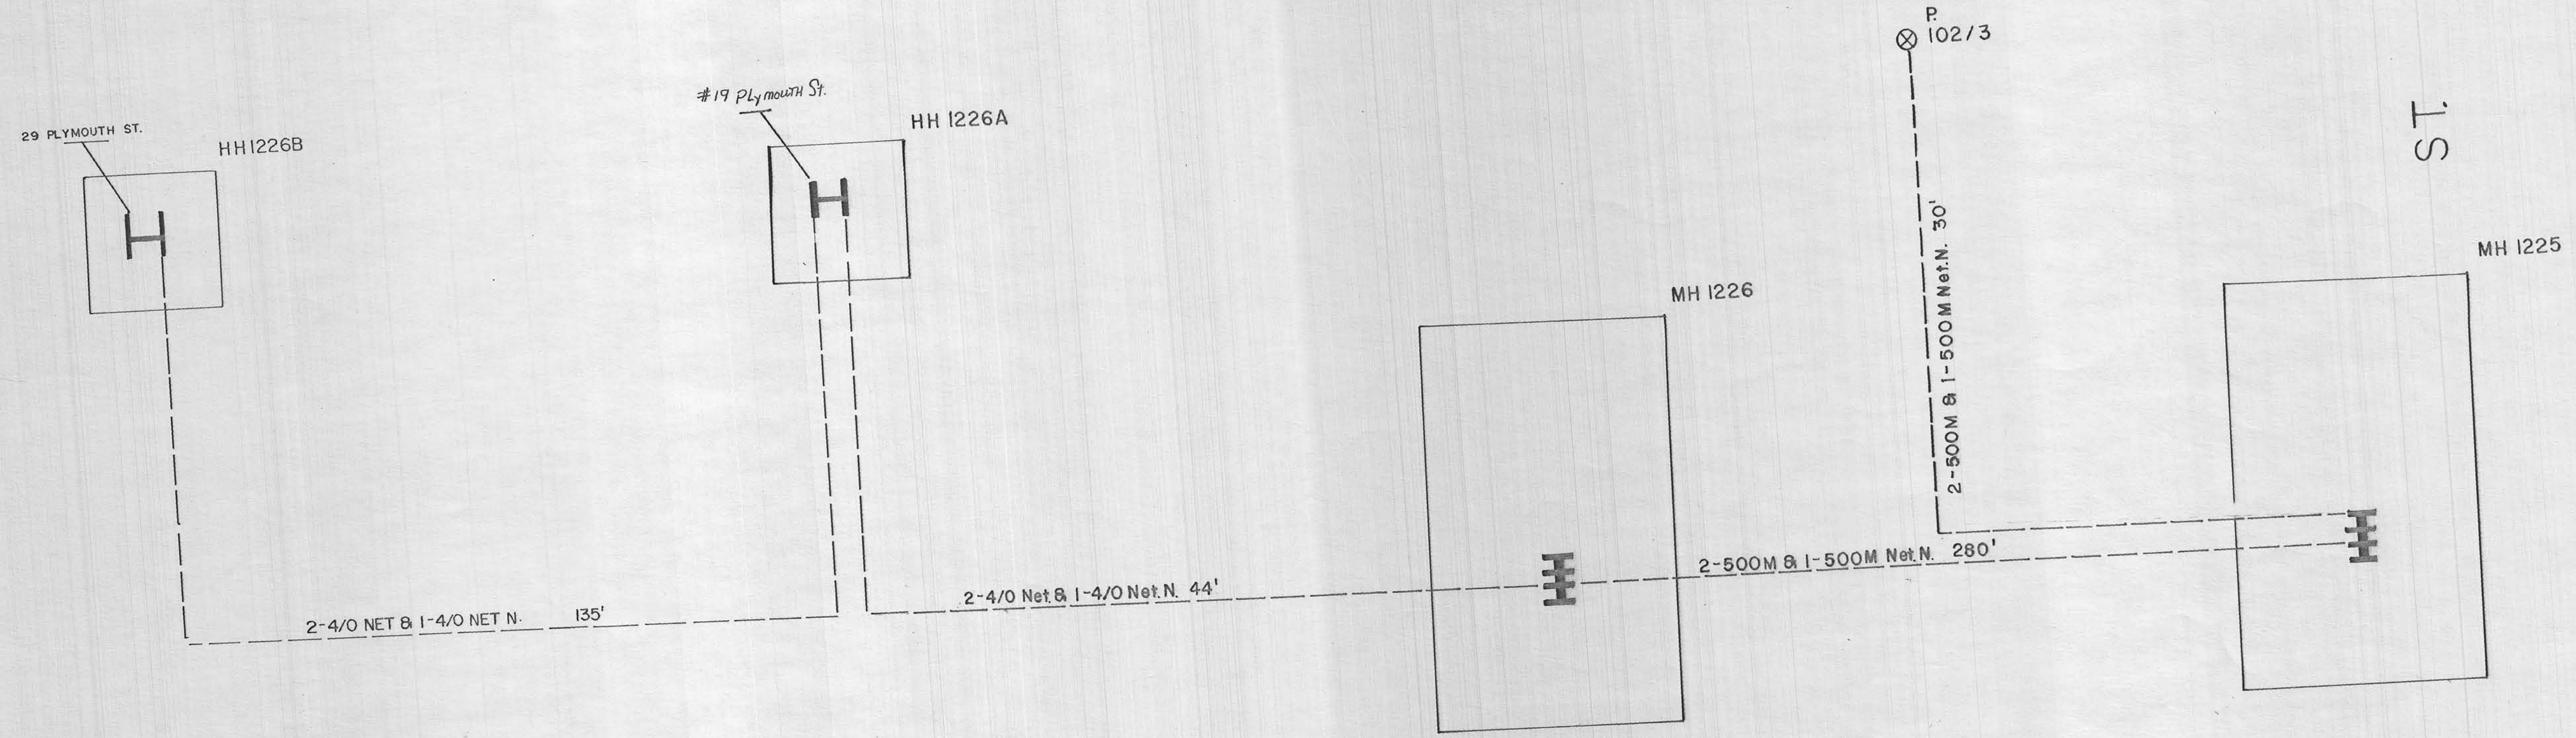

PLYMOUTH STREET

BRIGHAM STREET

Rev: 2/11/00