


SHEET No. 194	
COM ELECTRIC	
IN EFFECT	CORRECTED
CODE	
CABLES	
SECONDARY	2200-4400V. _____
13,200V.	_____
STREET LIGHT	_____
POTHEAD	○ _____
STREET LIGHT	_____
OIL SWITCH	_____
OIL CUTOUT	_____

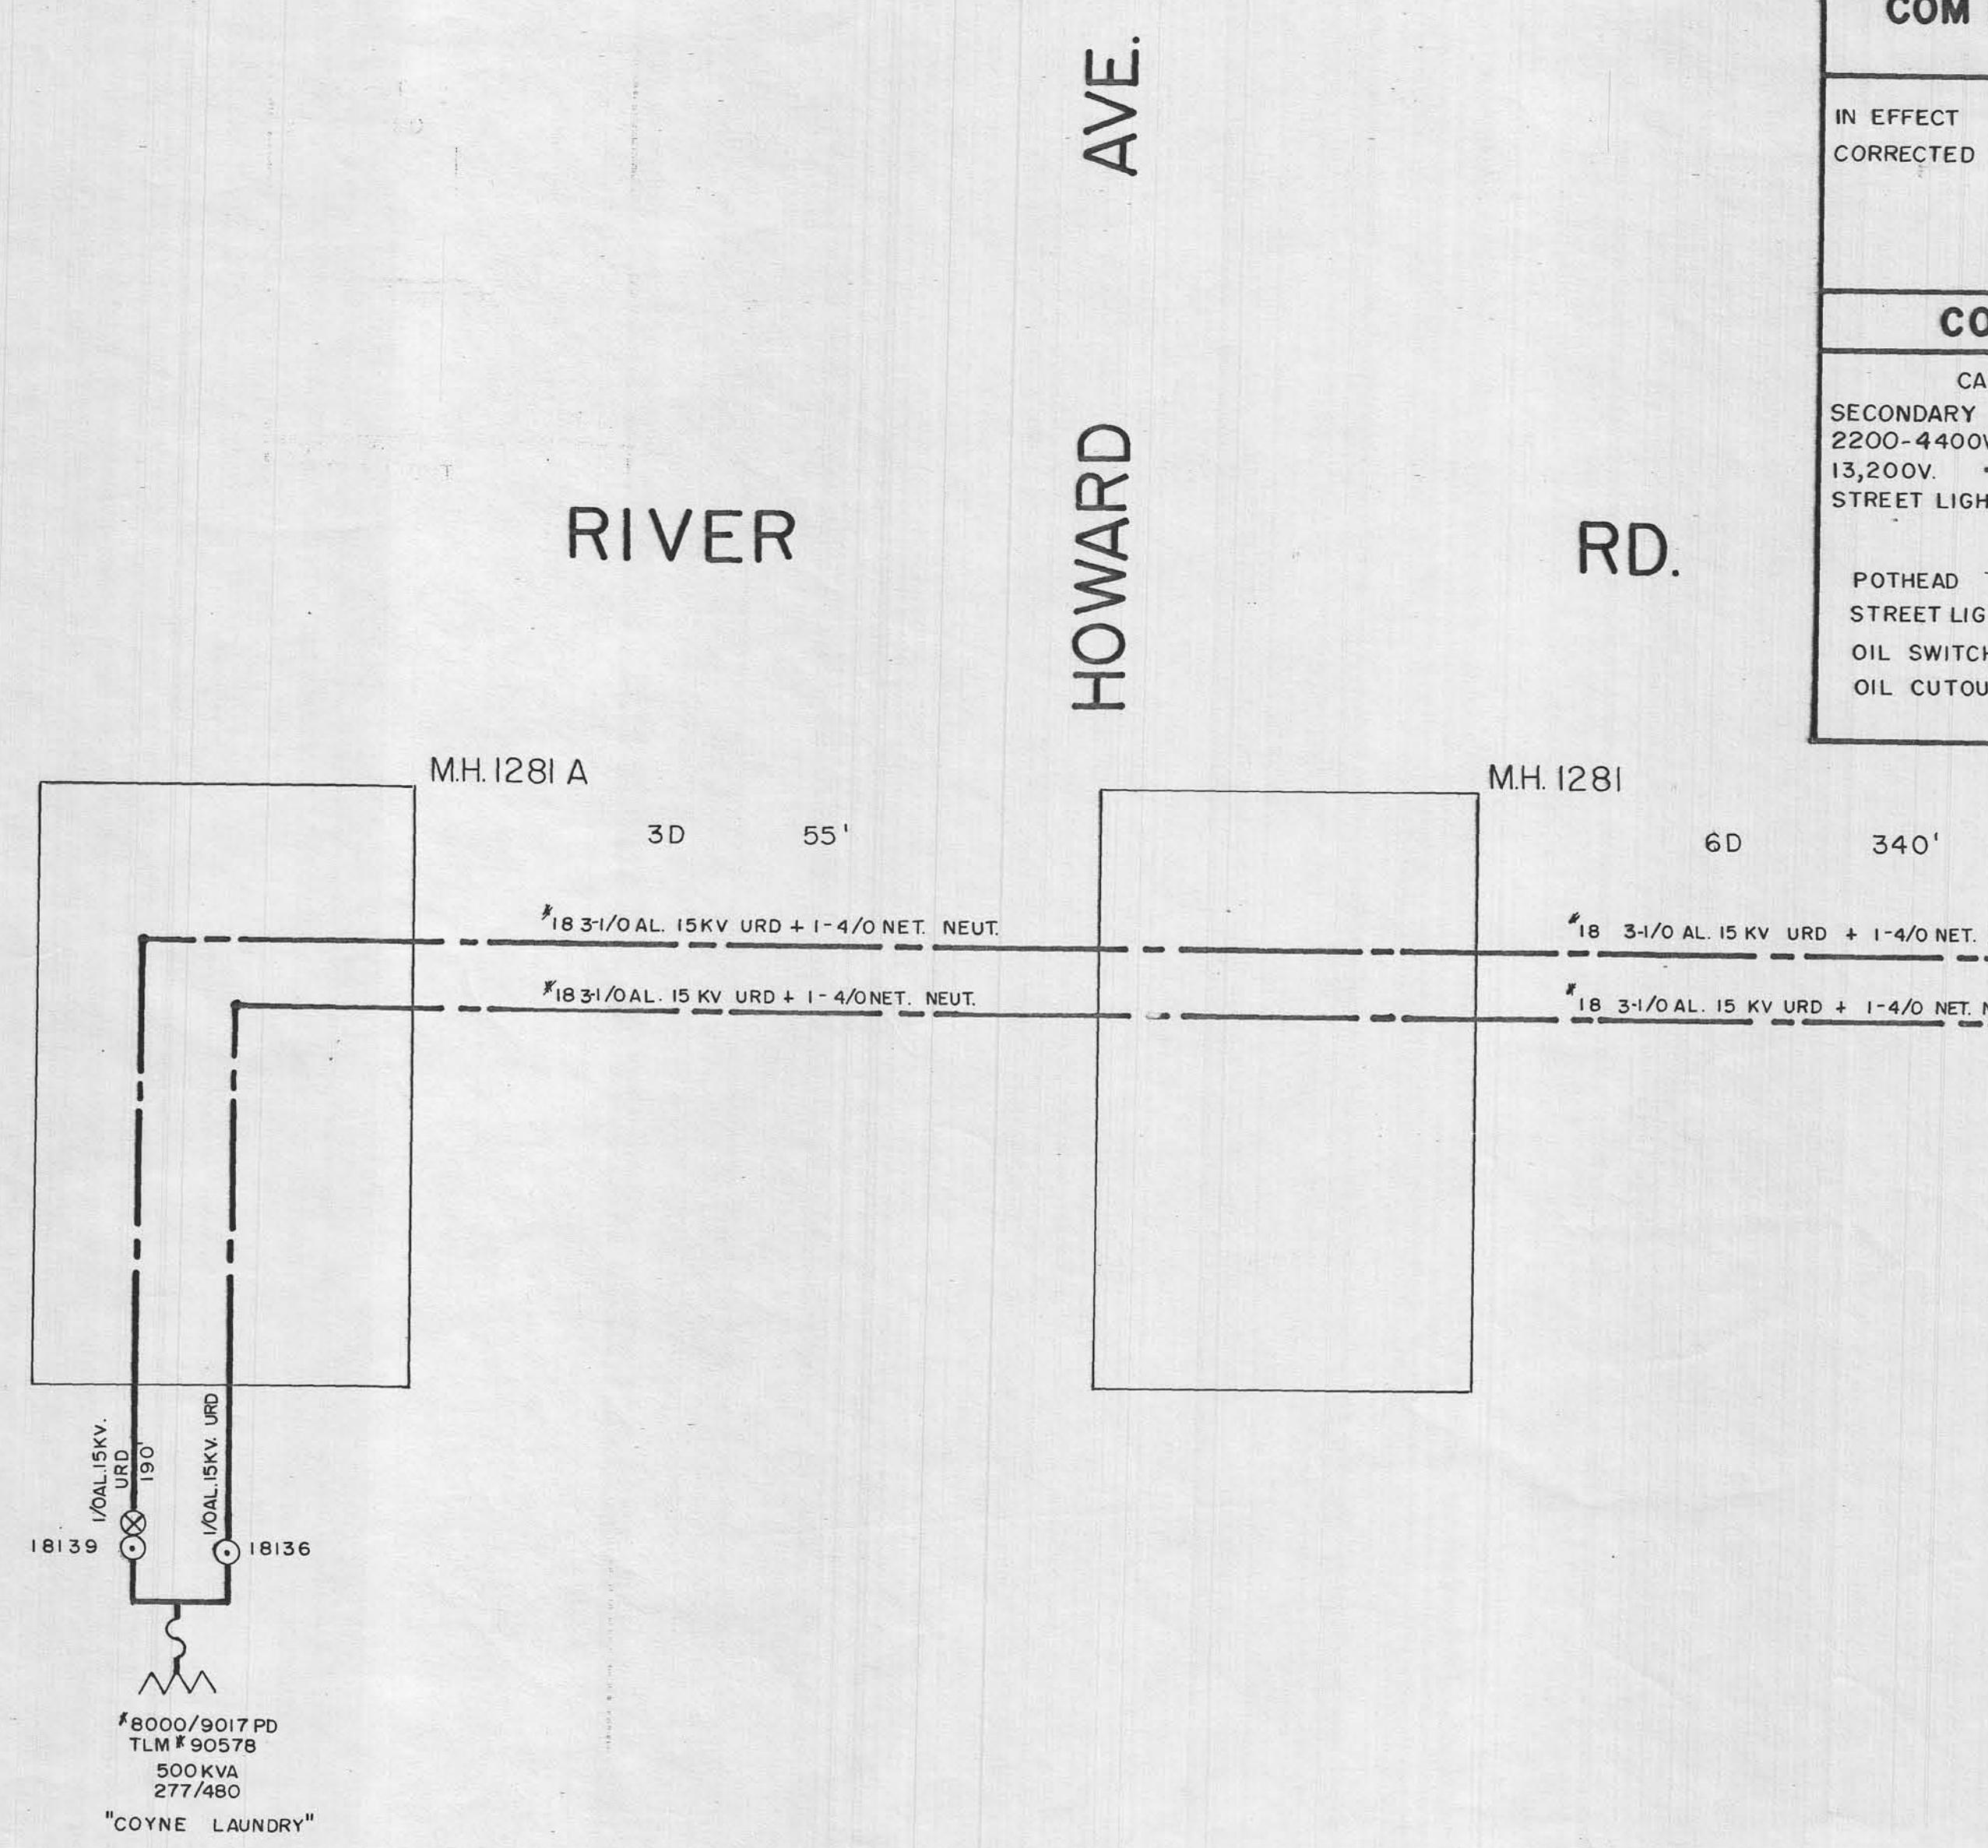

SEE SHEET 149