


"INDUSTRIAL PARK"

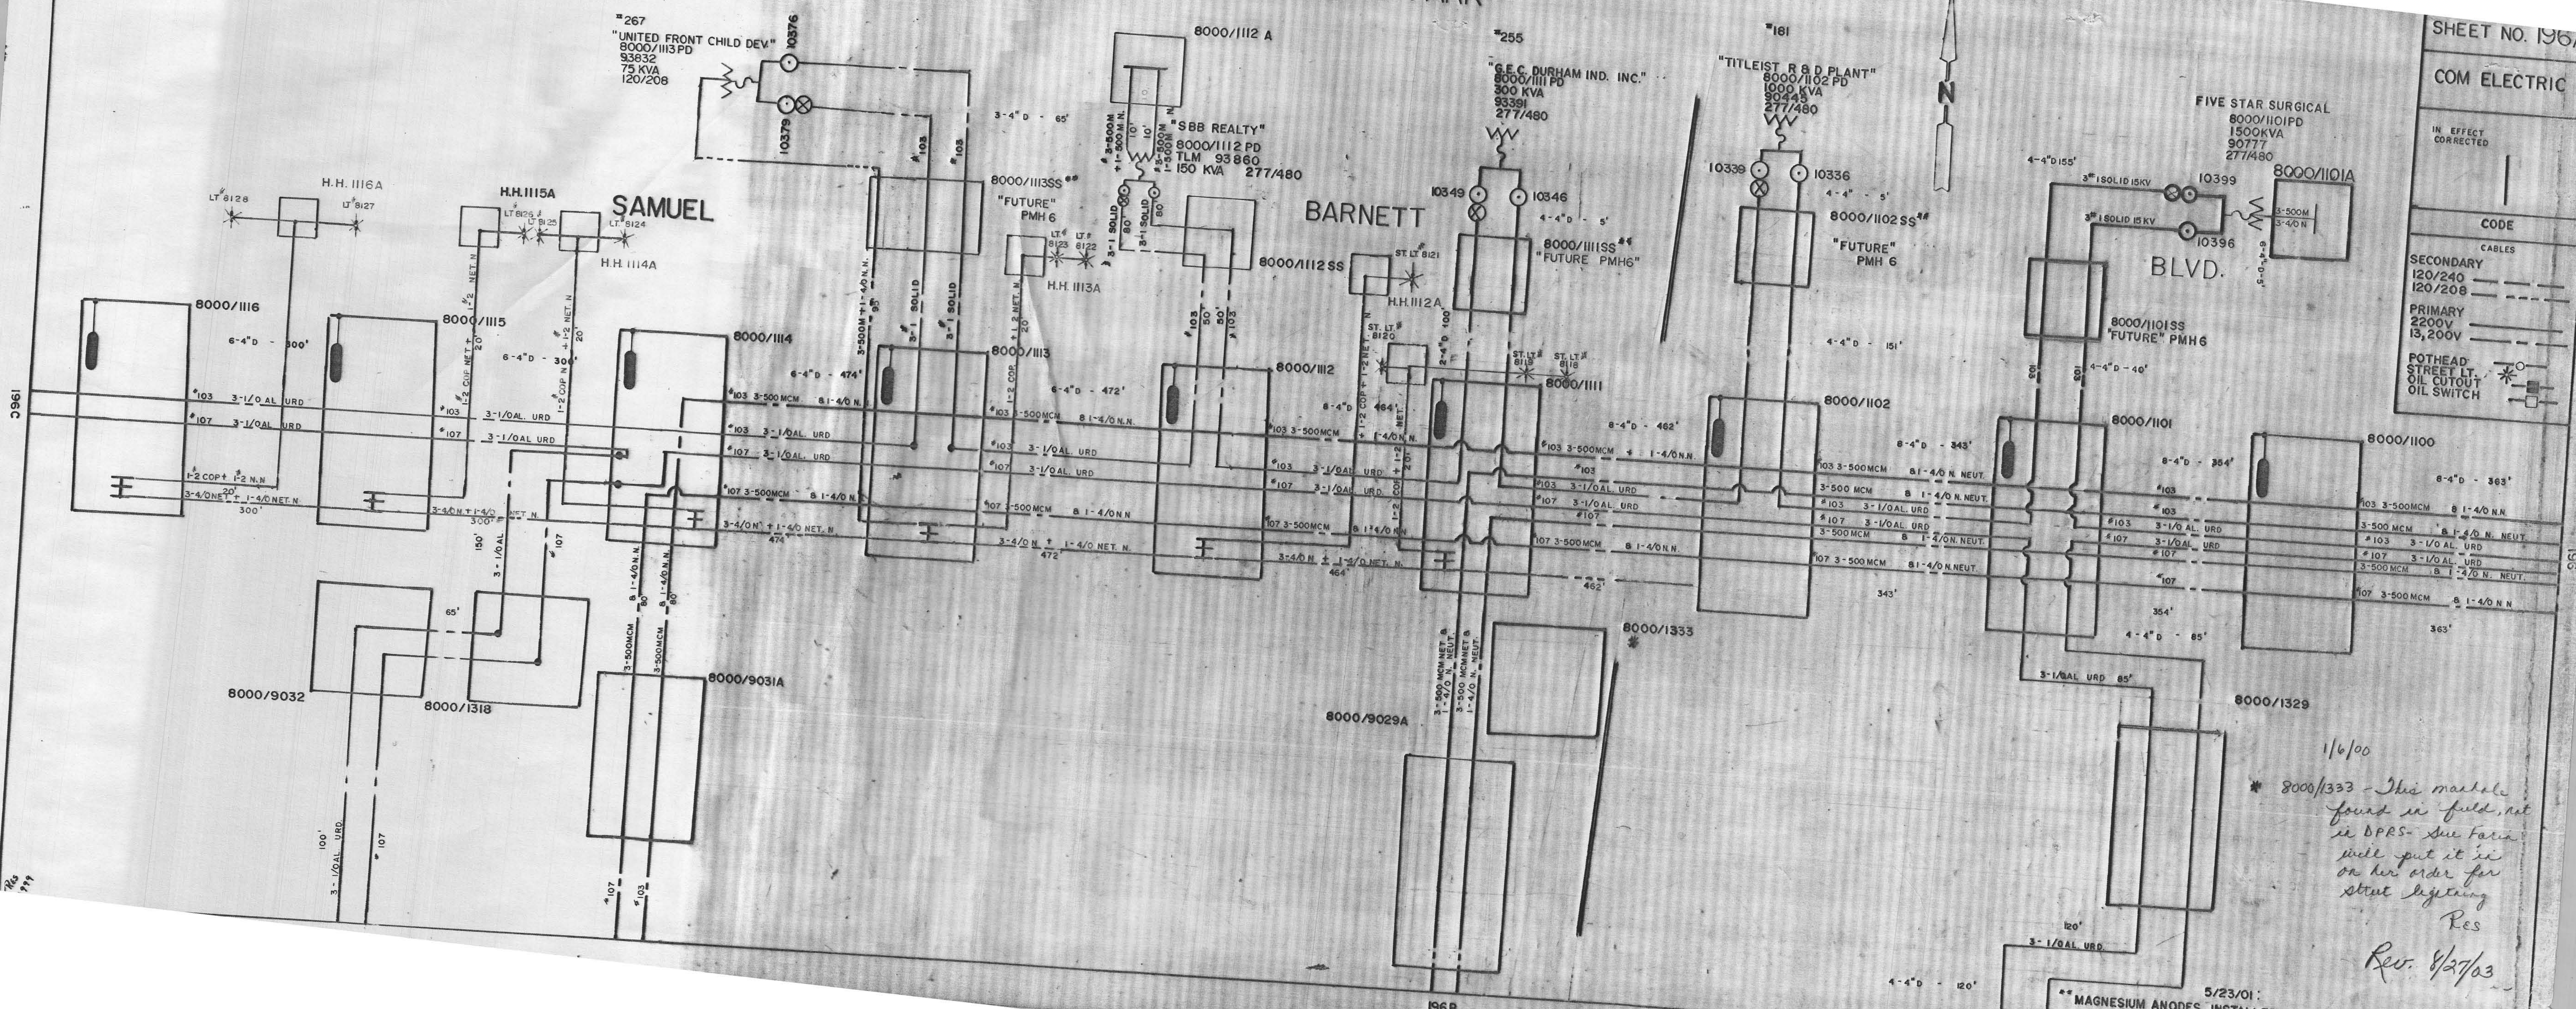

SHEET NO. 196A

COM ELECTRIC

IN EFFECT
CORRECTED

CODE

CABLES

SECONDARY
120/240
120/208

PRIMARY
2200V
13,200V

POTHEAD
STREET LT.
OIL CUTOUT
OIL SWITCH

1/6/00
* 8000/1333 - This marker found in field, not in DPRS. Sue Faria will put it in on her order for street lighting
Res
Rev. 8/27/03

5/23/01:
** MAGNESIUM ANODES INSTALLED UNTIL FUTURE CATHODIC PROTECTION SYSTEM IS DONE