


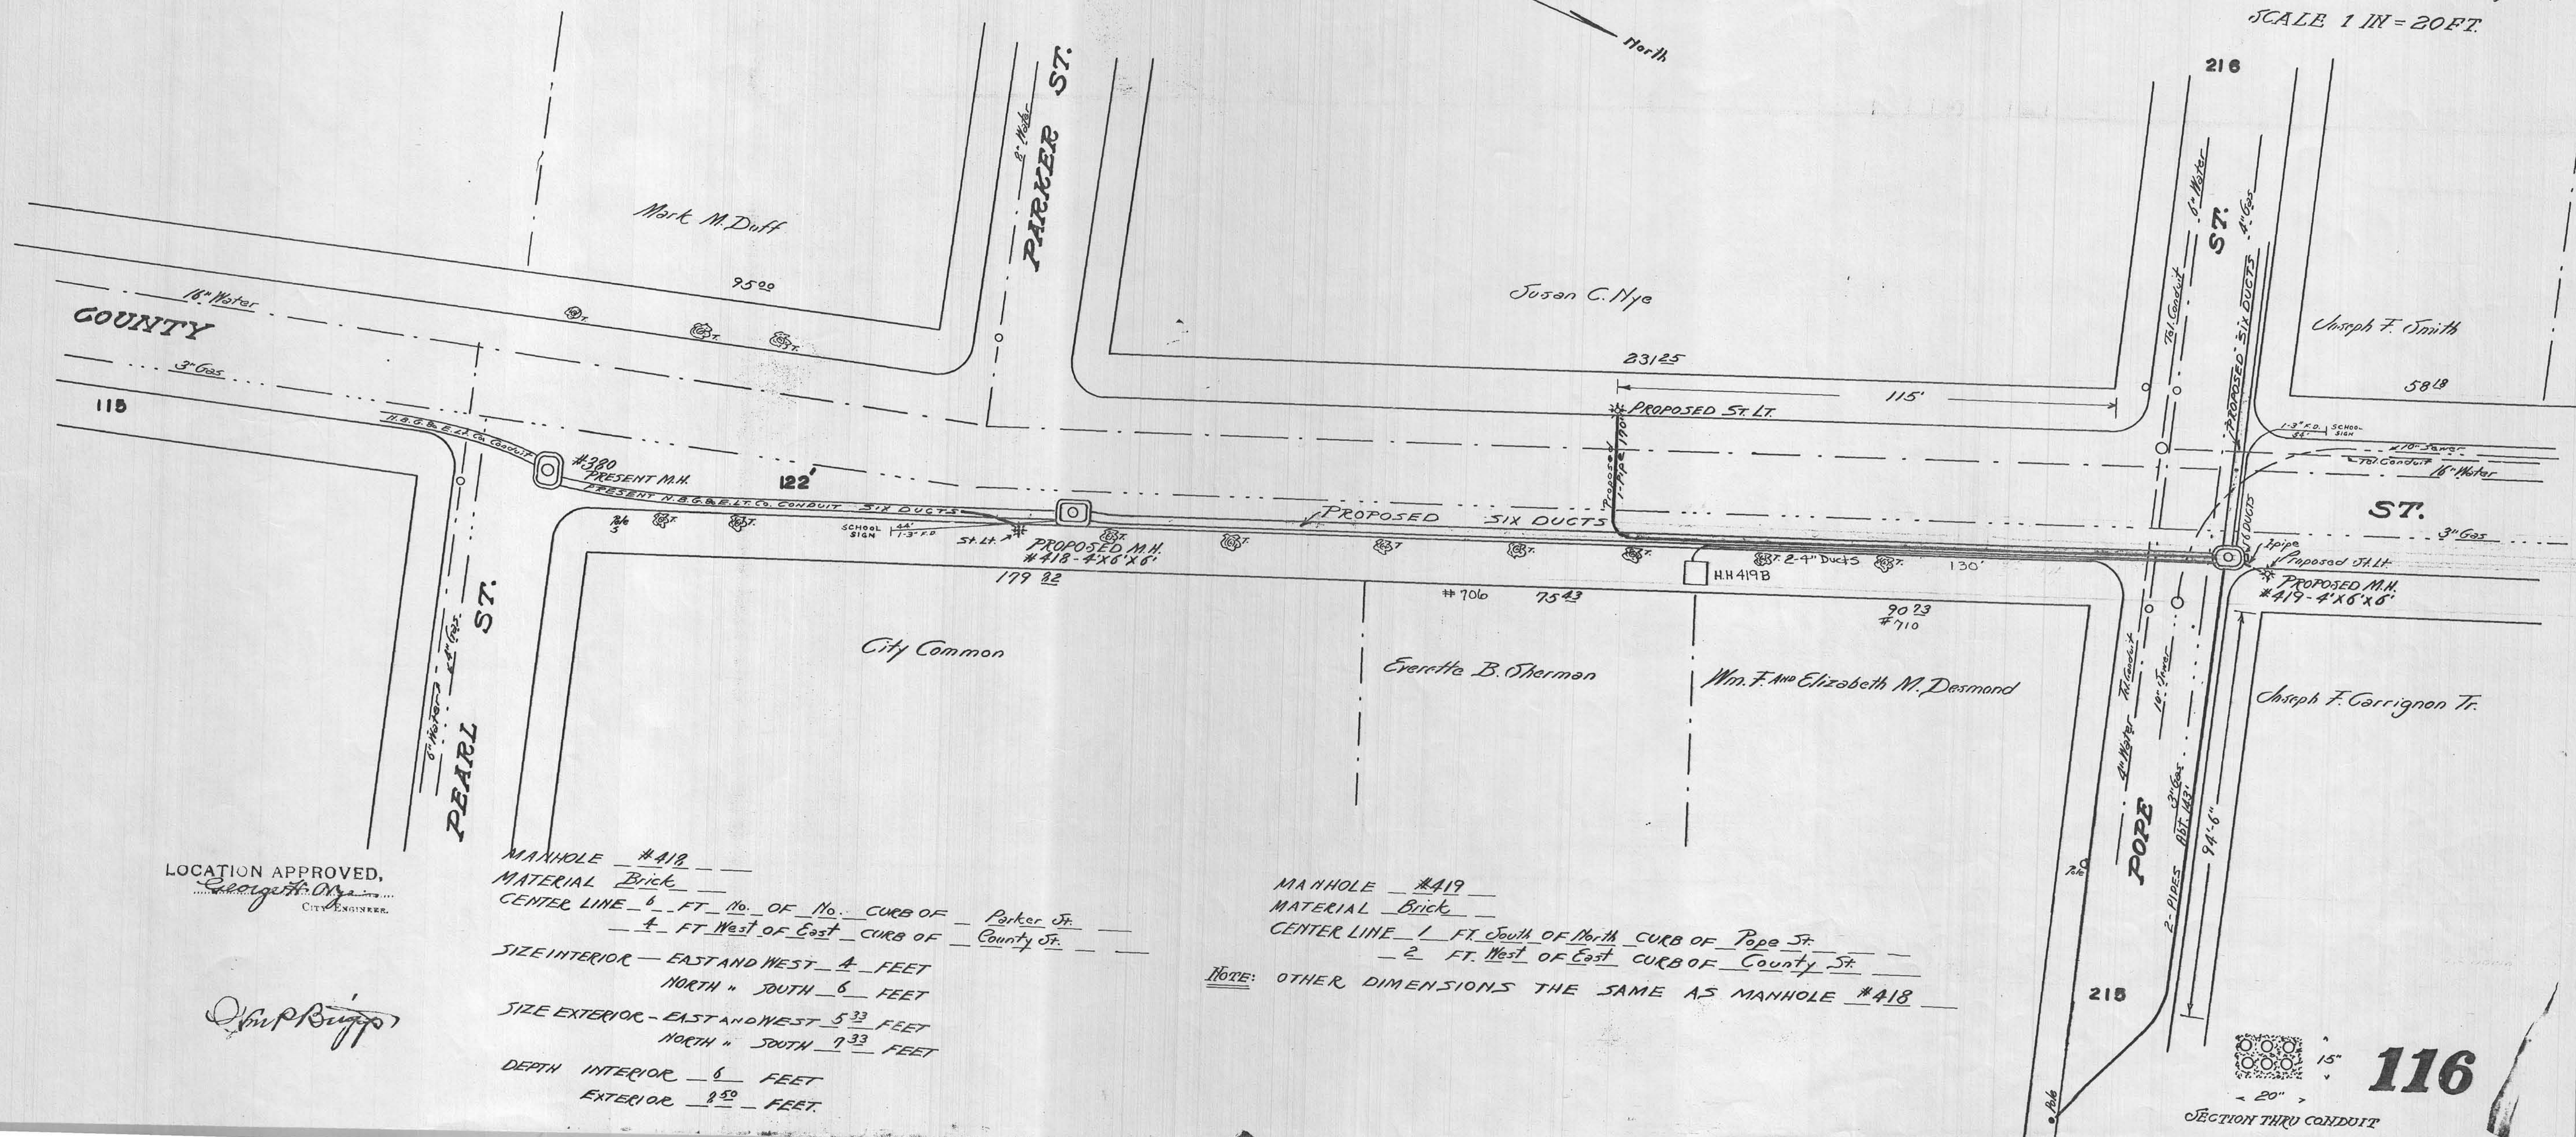

LOCATION APPROVED,
George H. O'Neil
 CITY ENGINEER.

Wm. P. Bupp

MANHOLE #418
 MATERIAL Brick
 CENTER LINE 6 FT. No. OF No. CURB OF Parker St.
 4 FT. West of East CURB OF County St.
 SIZE INTERIOR - EAST AND WEST 4 FEET
 NORTH " SOUTH 6 FEET
 SIZE EXTERIOR - EAST AND WEST 5 3/4 FEET
 NORTH " SOUTH 7 3/4 FEET
 DEPTH INTERIOR 6 FEET
 EXTERIOR 8 5/8 FEET

MANHOLE #419
 MATERIAL Brick
 CENTER LINE 1 FT. South of North CURB OF Pope St.
 2 FT. West of East CURB OF County St.
 NOTE: OTHER DIMENSIONS THE SAME AS MANHOLE #418