


119

119

NEW BEDFORD GAS & EDISON LIGHT CO. MAP
 SCALE 1"=20 FT. JUNE 6, 1925
 THIS IS SHEET THREE OF THREE SHEETS
 PLAN NO E. 1494
 COURT STREET

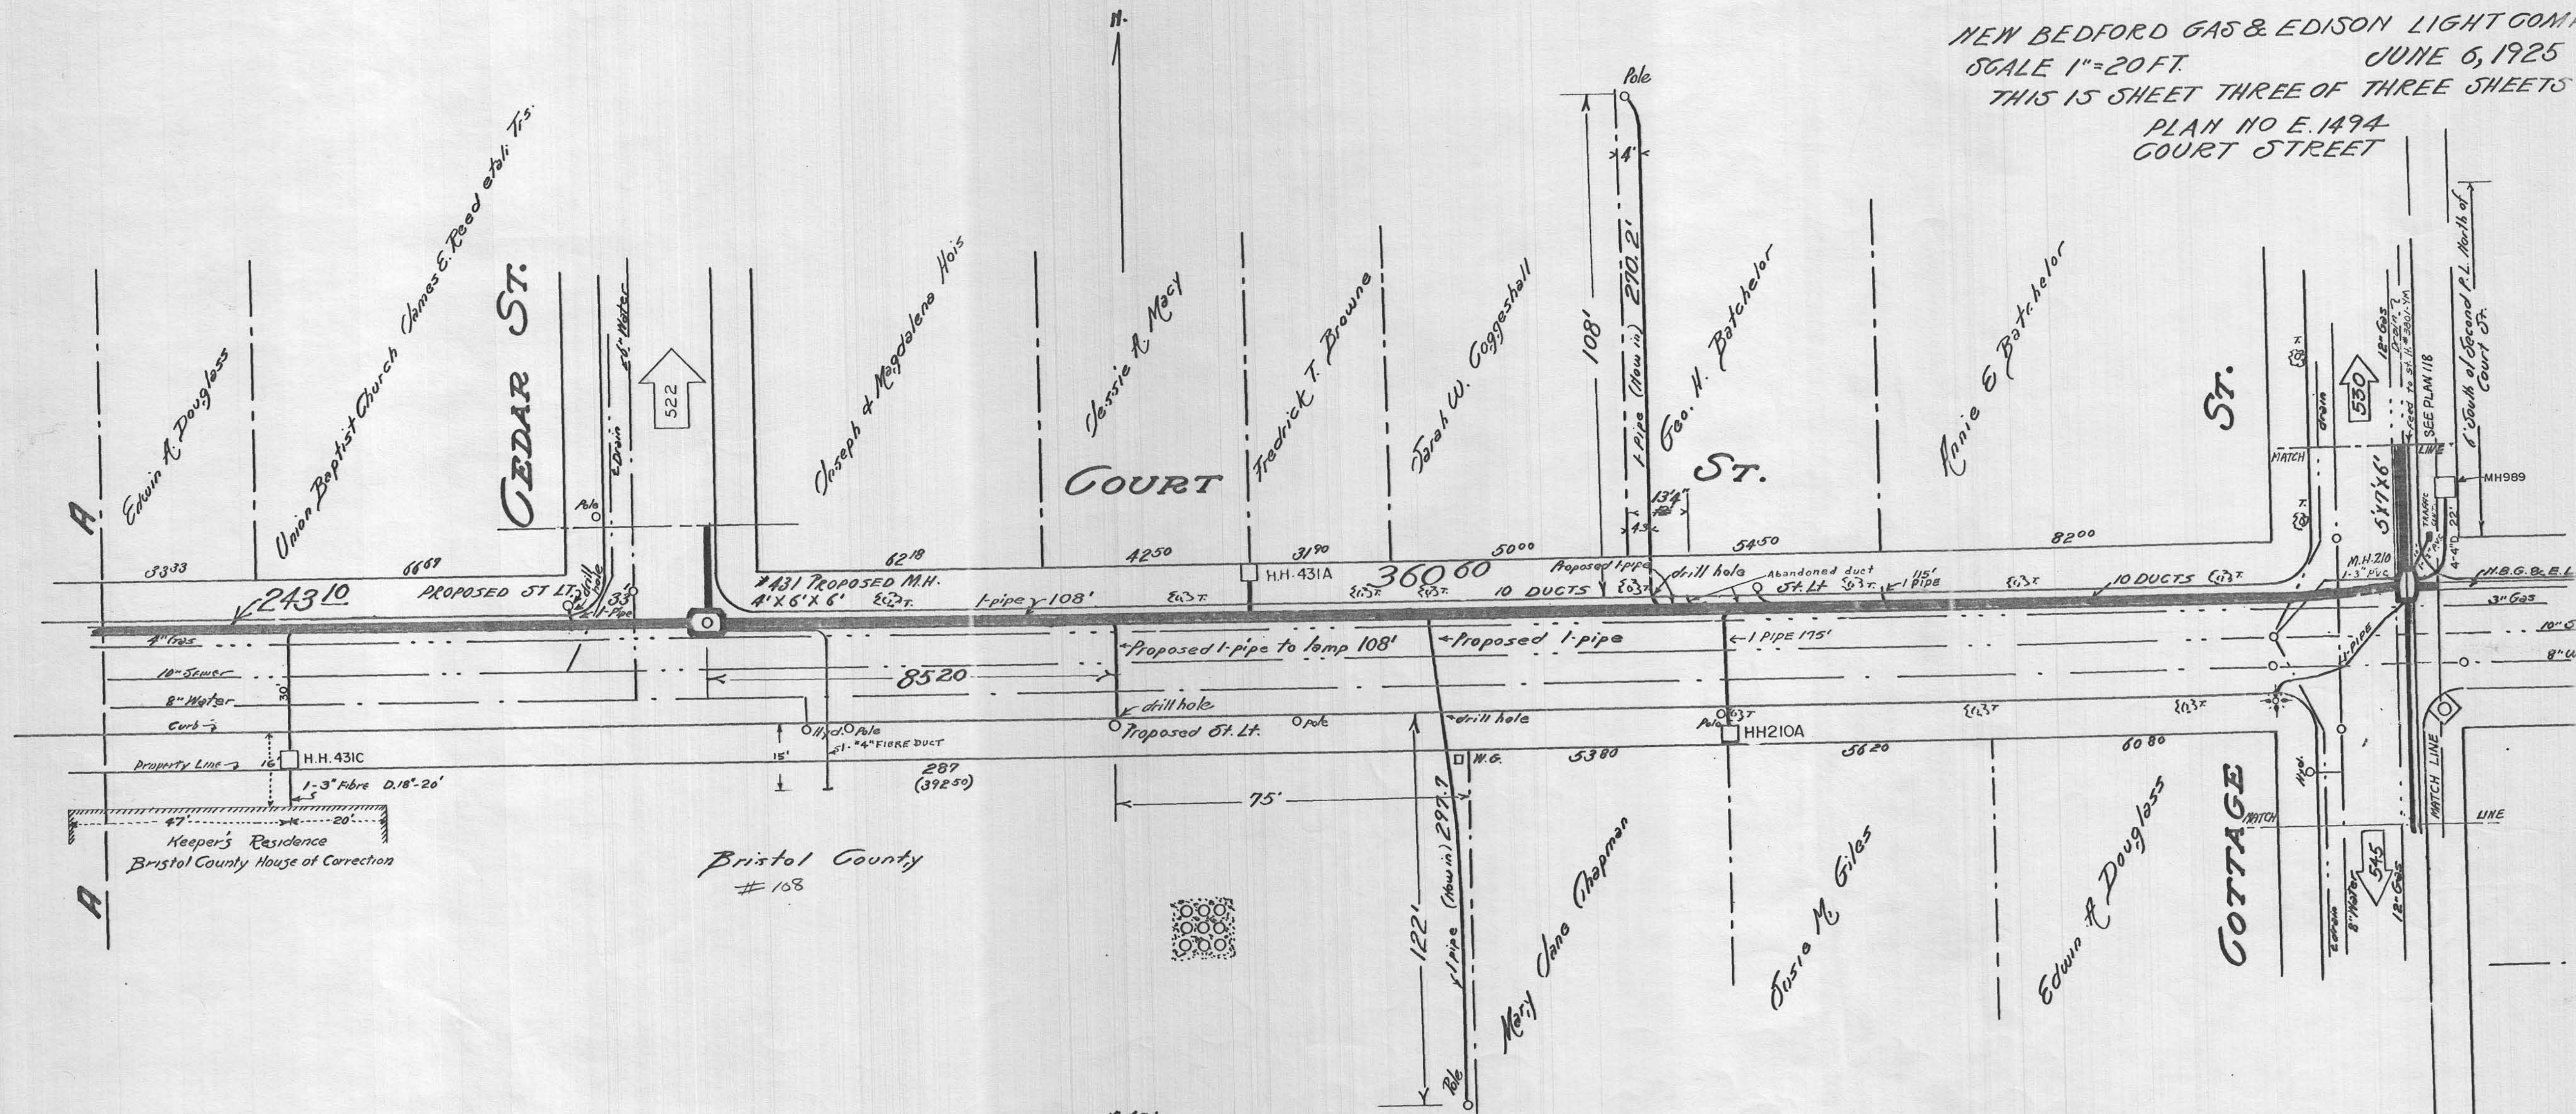

MANHOLE #431
 MATERIAL - Brick
 CENTER LINE - 2 FT. West of East CURB OF Cedar St.
 - 2 FT. South of North CURB OF Court St.
 SIZE INTERIOR - EAST AND WEST - 6 FEET
 NORTH " SOUTH - 4 FEET
 SIZE EXTERIOR - EAST AND WEST - 7.33 FEET
 NORTH " SOUTH - 5.33 FEET
 DEPTH - INTERIOR - 6 FEET
 EXTERIOR - 8.5 FEET

Rev. 1/16/03.

11