

William
EIGHTH
307

William
EIGHTH
305

St.

305

EIGHTH

A. Davis Ashley

Phoebe Weifford

Theo. F. Tillinghast

ST.


SEE 108

ELM

ST.

132

PROPOSED CONDUIT LOCATION
EIGHTH ST. - WILLIAM ST. TO MECHANICS LANE
NEW BEDFORD GAS & EDISON LIGHT COMPANY
JULY 19, 1915.
SCALE 1/4" = 20 FT.
PLAN NO. E 306.

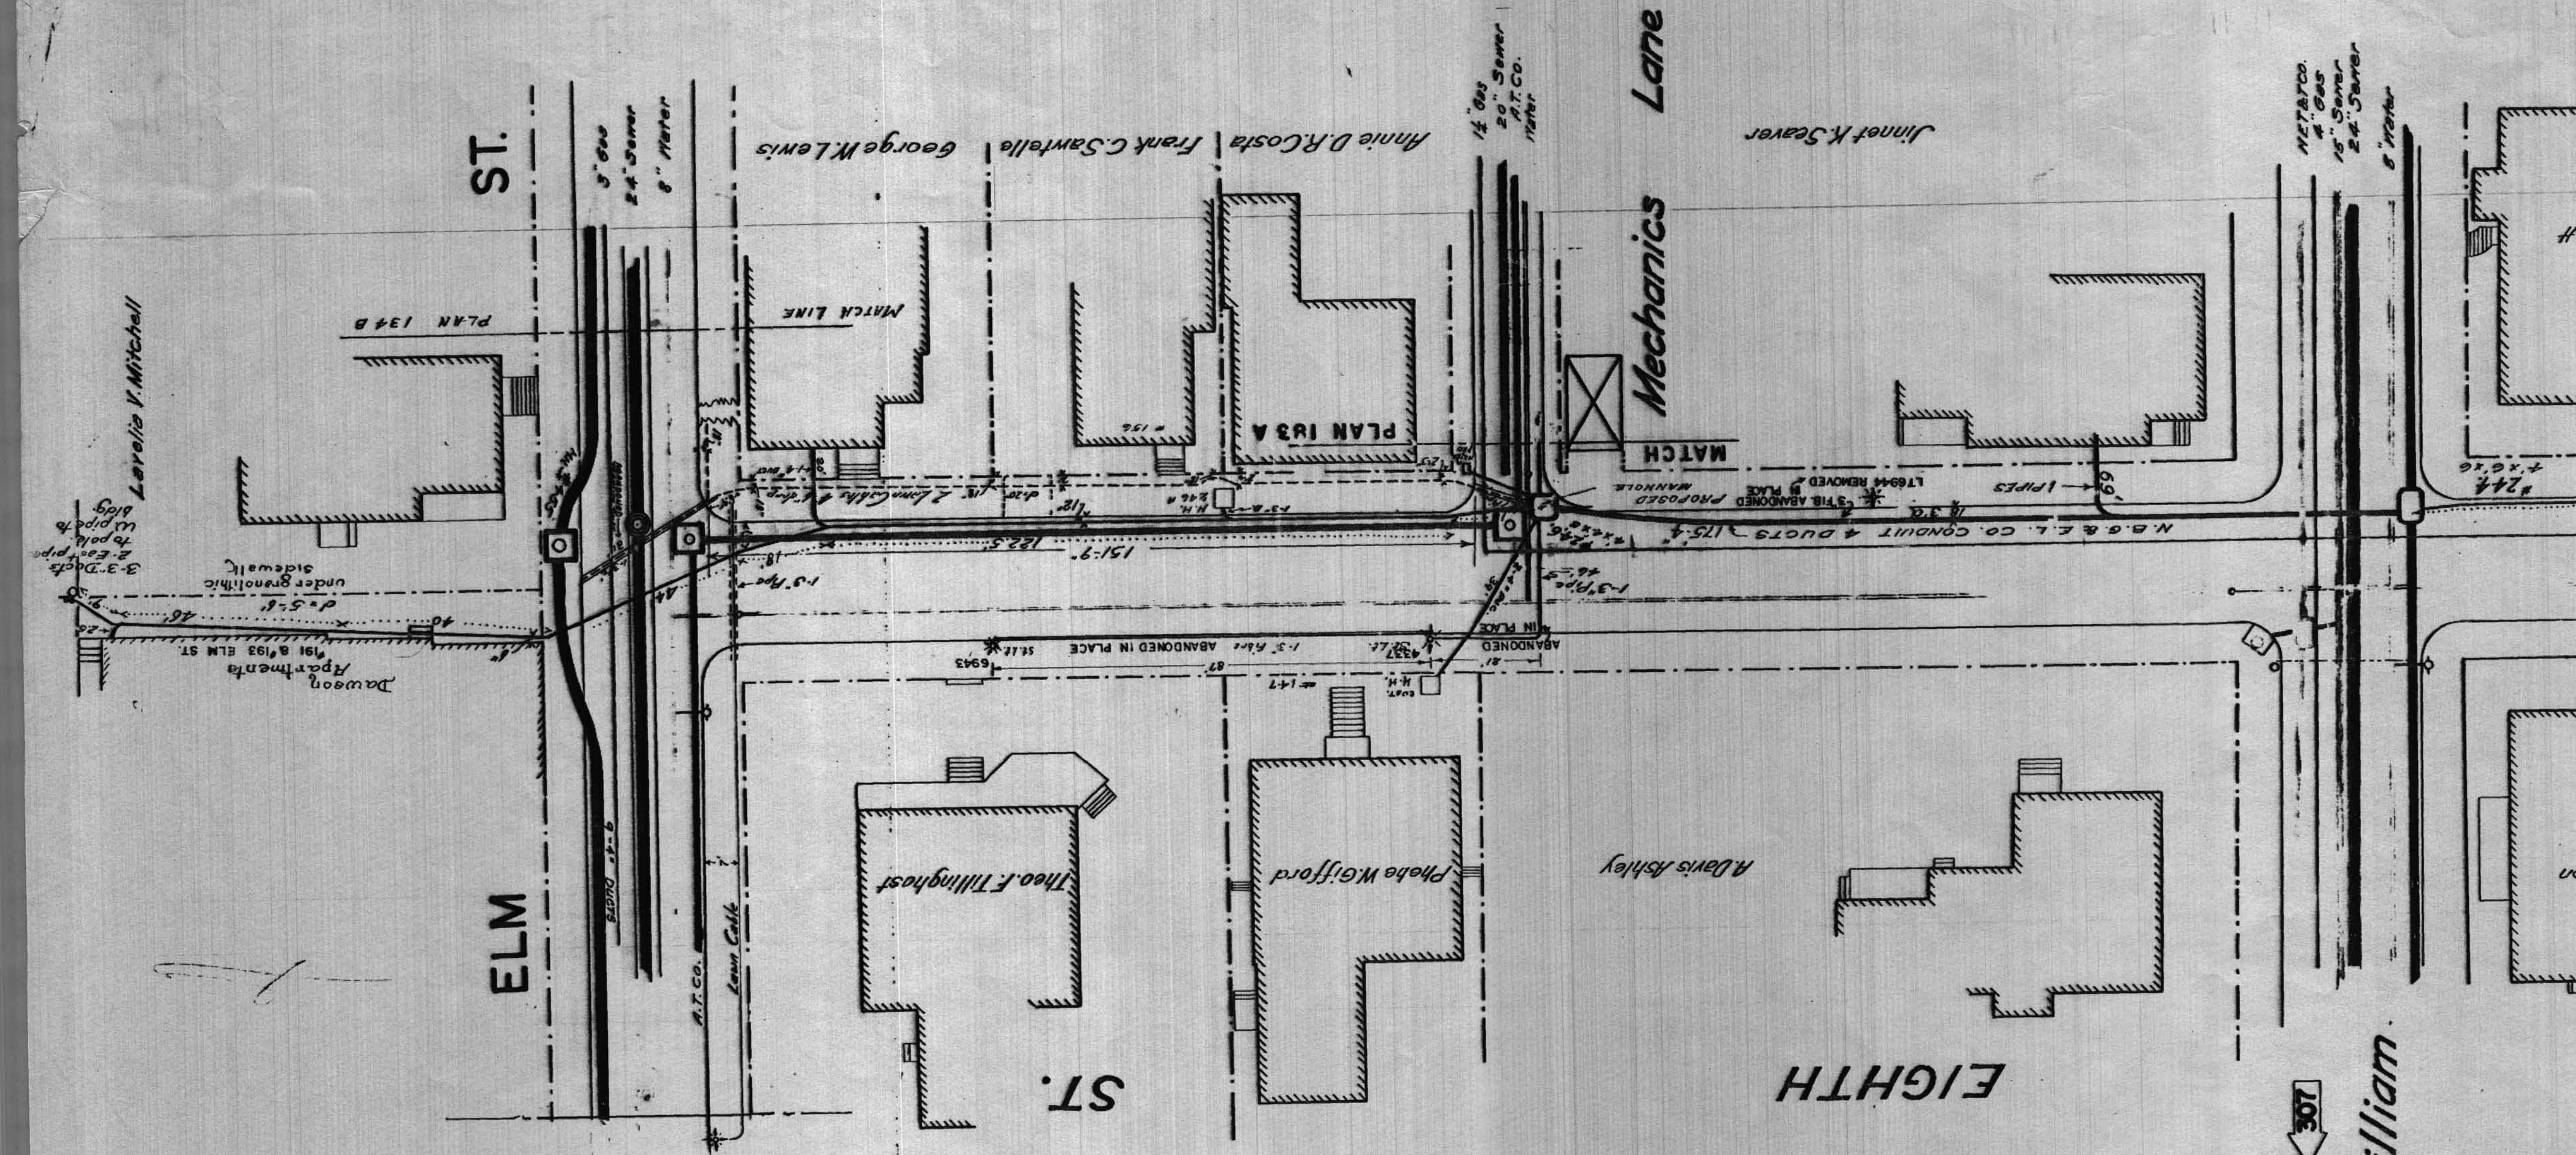

Apr. 5/31/12