
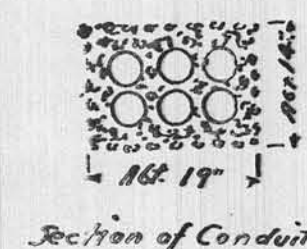


Sheet 2 of 2 Sheets
Plan No. E. 748 May 24, 1921

APPROVED
W. H. Dwyer
APPROVED
J. P. Dwyer

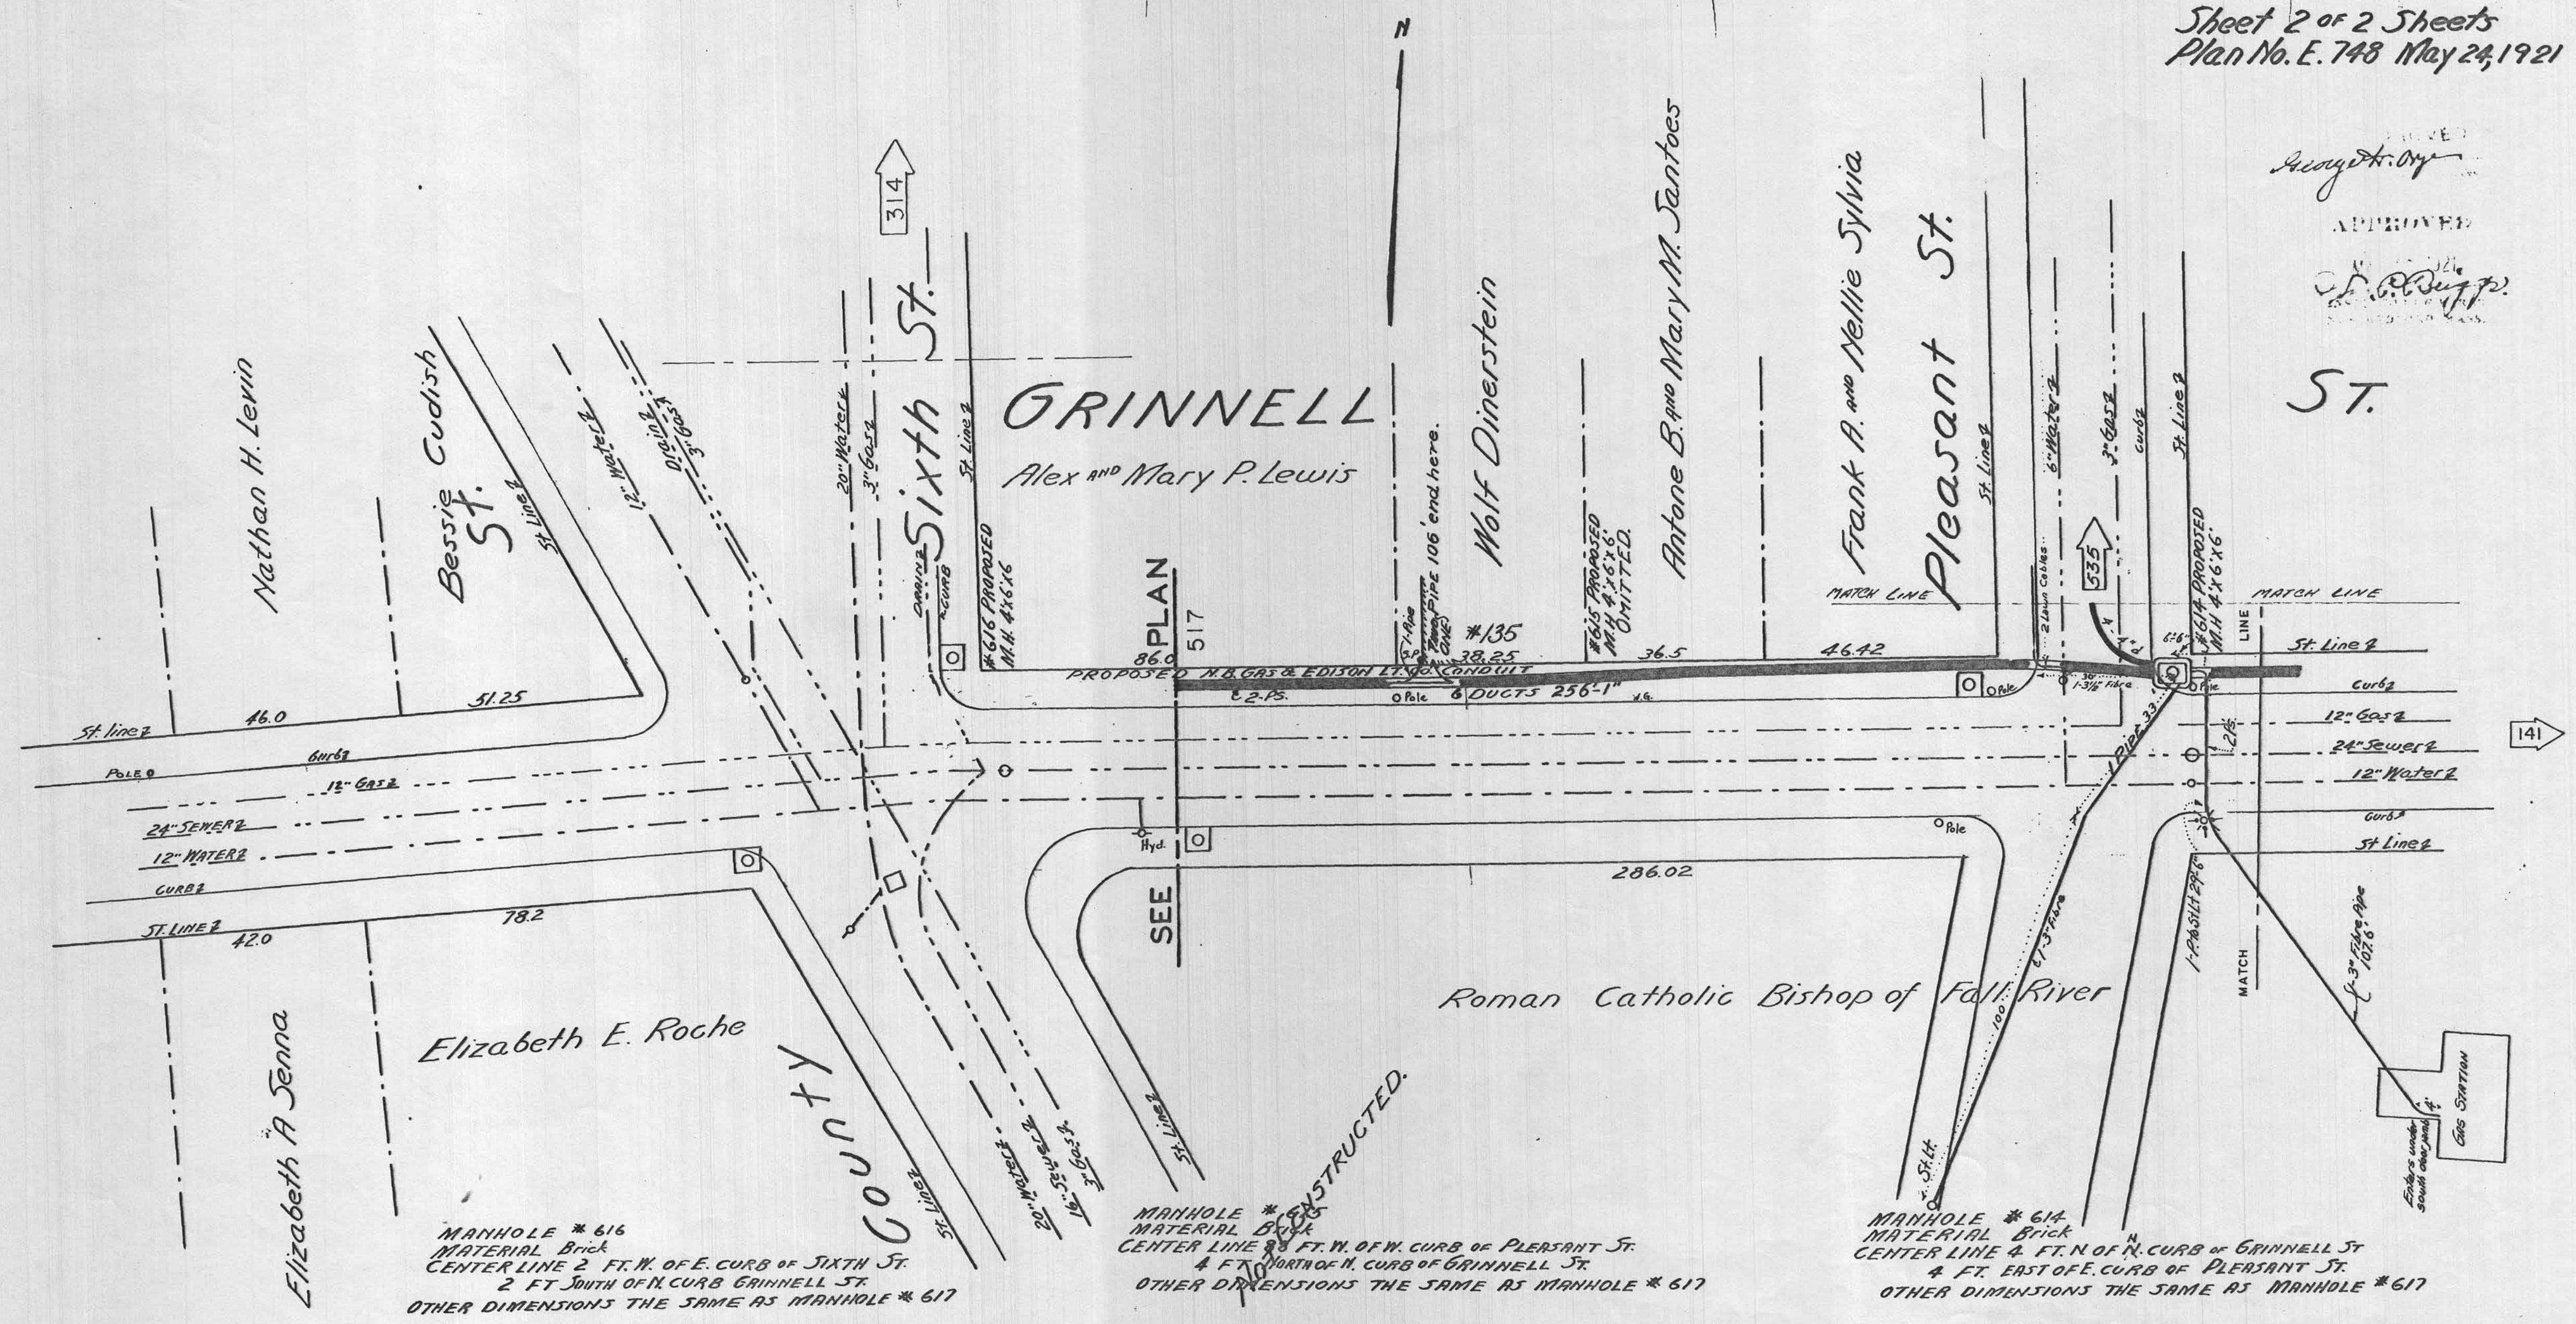

Rev: 9/19/00