

Sheet 18 of 18 sheets


PLAN NO. E 372

APRIL 12, 1916.

George H. Nye

J. B. P. B. B.

SEE PLAN 158

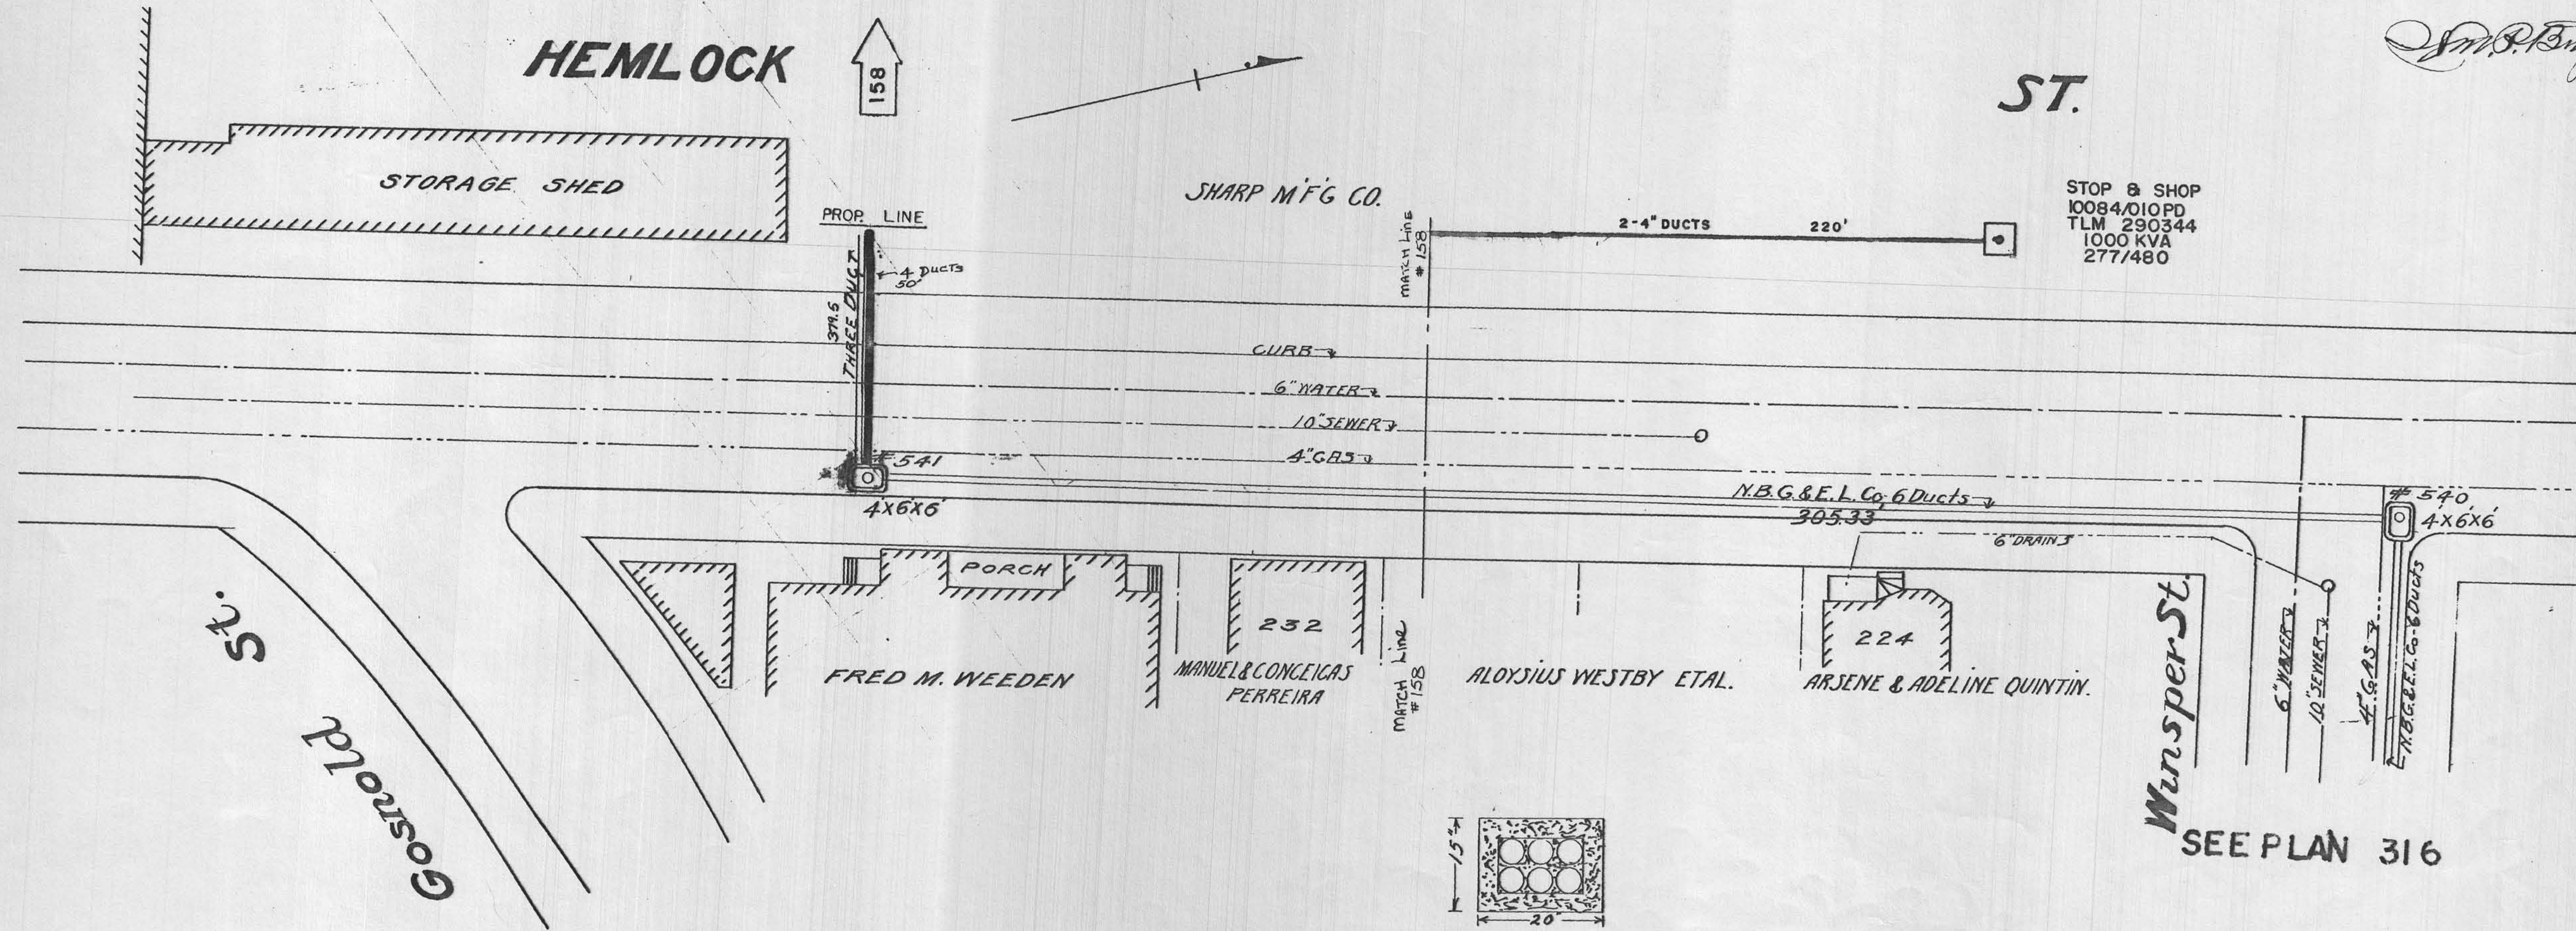

SEE PLAN 316

