


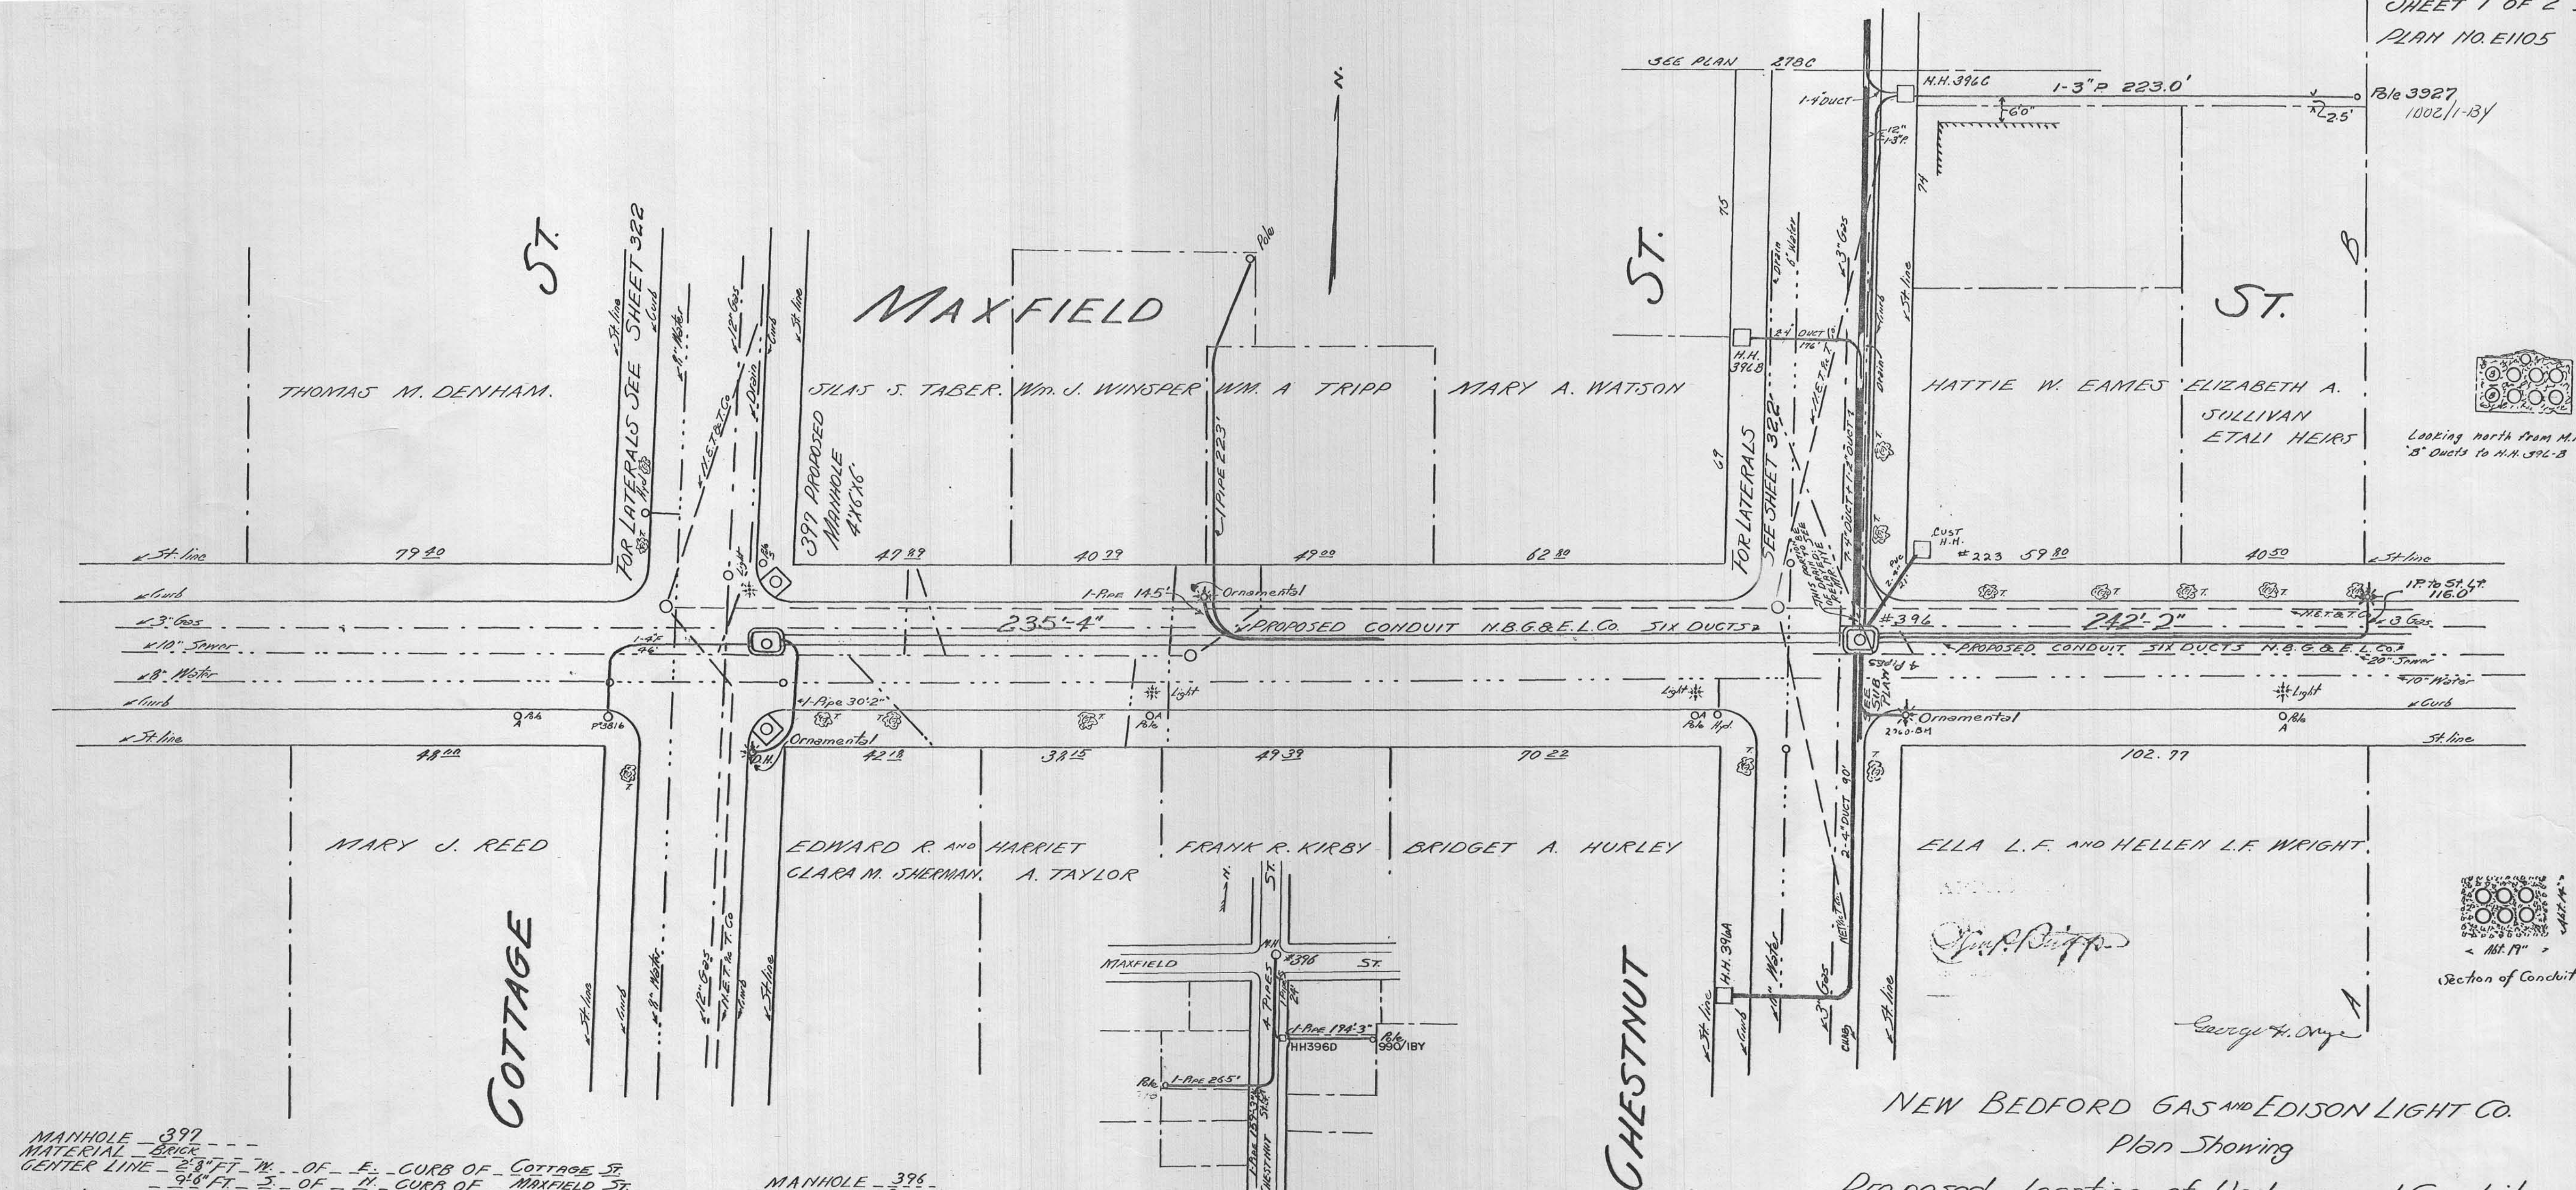

MANHOLE - 397
 MATERIAL - BRICK
 CENTER LINE - 2.8' FT. W. OF E. CURB OF COTTAGE ST.
 - 9.6' FT. S. OF N. CURB OF MAXFIELD ST.
 SIZE INTERIOR - EAST AND WEST - 6 FEET
 NORTH " SOUTH - 4 FEET
 SIZE EXTERIOR - EAST AND WEST - 7.33 FEET
 NORTH " SOUTH - 5.33 FEET
 DEPTH INTERIOR - 6 FEET
 EXTERIOR - 8.5 FEET

MANHOLE - 396
 MATERIAL - BRICK
 CENTER LINE - 2.9' FT. W. OF E. CURB OF CHESTNUT ST.
 - 9.6' FT. S. OF N. CURB OF MAXFIELD ST.
 OTHER DIMENSIONS THE SAME AS MANHOLE - 397

NEW BEDFORD GAS AND EDISON LIGHT CO.
 Plan Showing
 Proposed Location of Underground Conduit
 Scale 1"=20'
 June 27 1923
 Plan No. E. 1105