



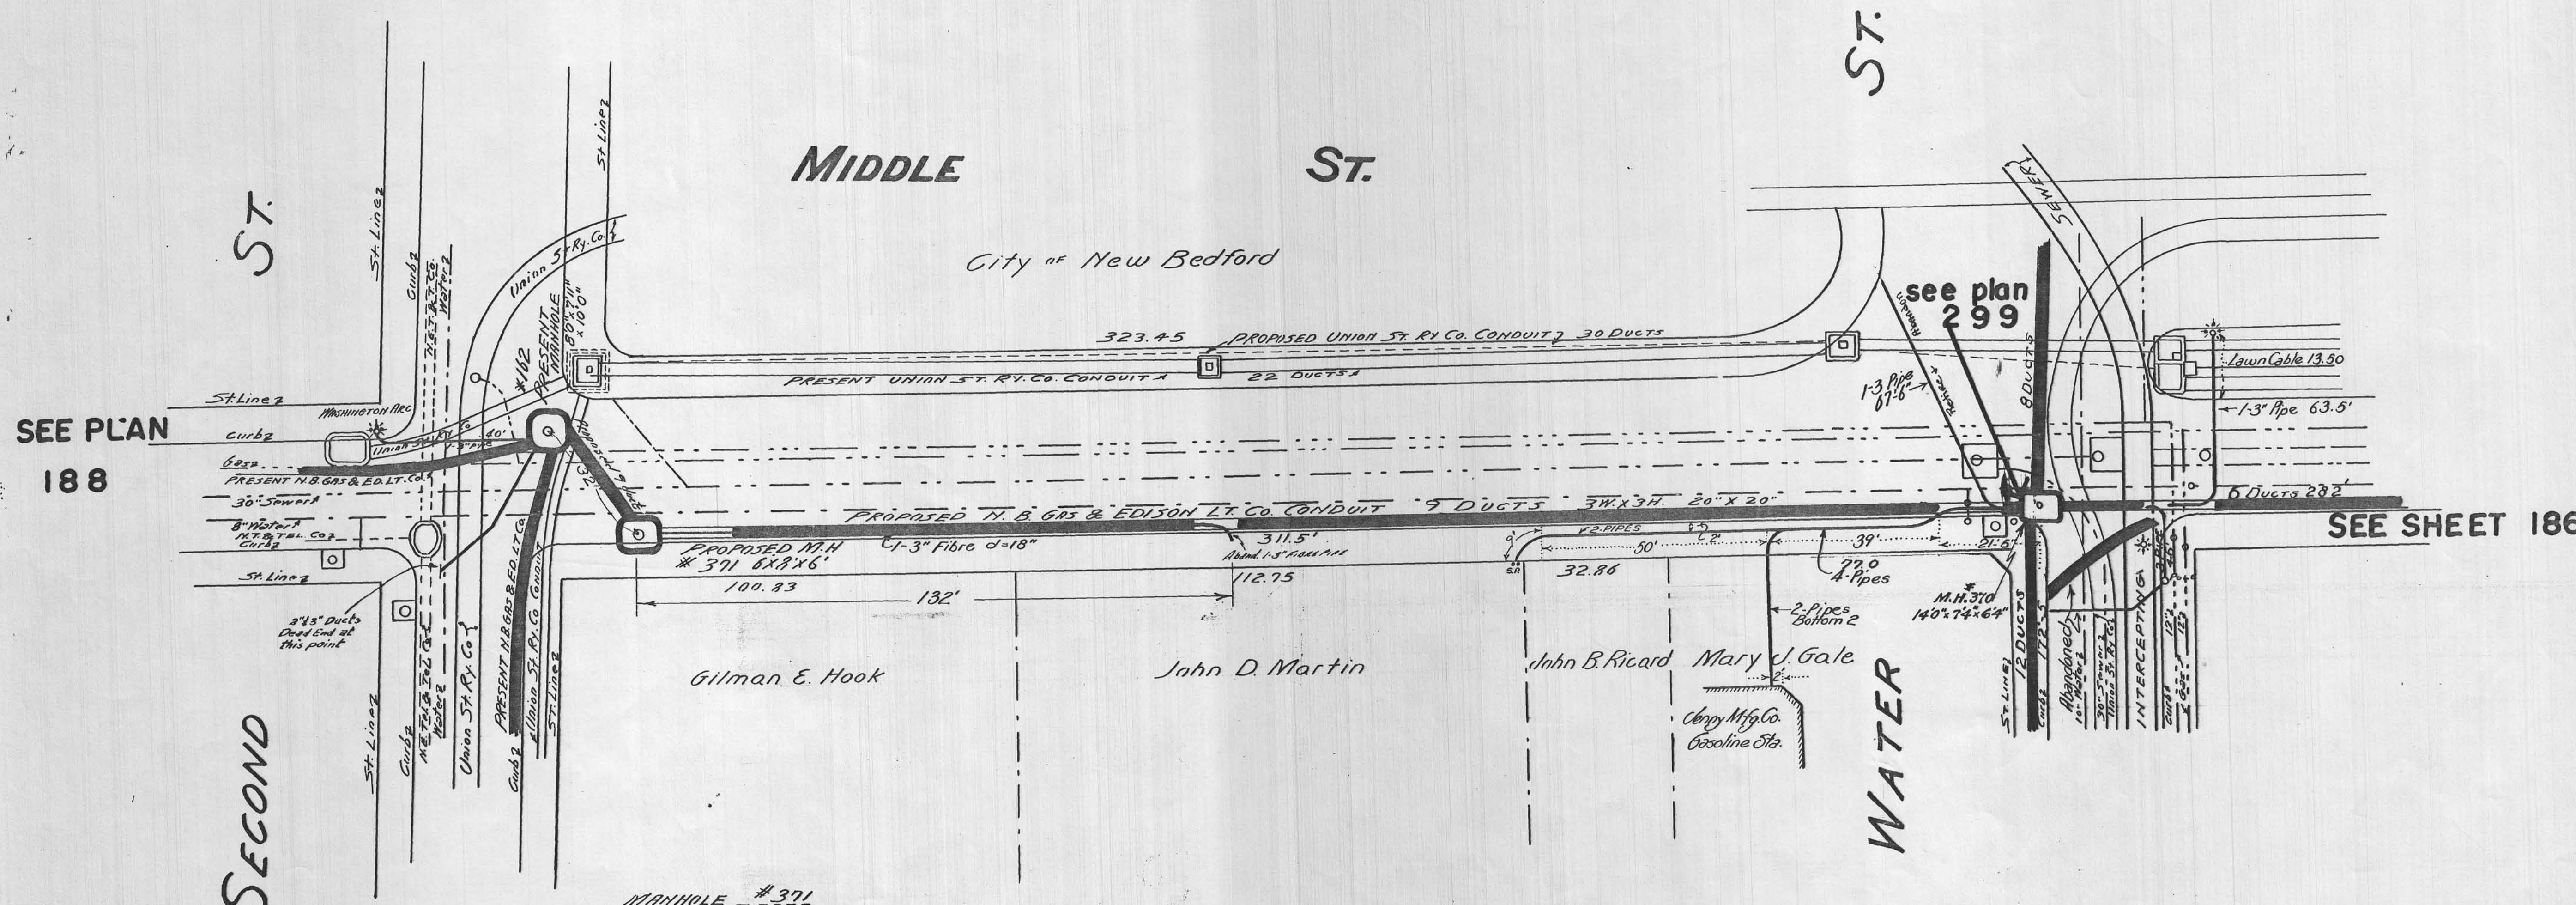

SEE SHEET 274

SEE SHEET 299

MANHOLE #371
MATERIAL - Brick
CENTER LINE - 2 FT. NORTH OF SOUTH CURB OF Middle St.
25.5 FT. EAST OF EAST CURB OF Second St.
SIZE INTERIOR - EAST AND WEST - 8 FEET
NORTH - SOUTH - 6 FEET
SIZE EXTERIOR - EAST - WEST - 9.33 FEET
NORTH - SOUTH - 7.33 FEET
DEPTH INTERIOR - 6 FEET
EXTERIOR - 8.5 FEET

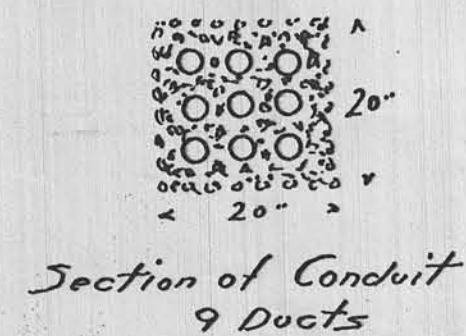

George A. Ory

Edw. Biggs