


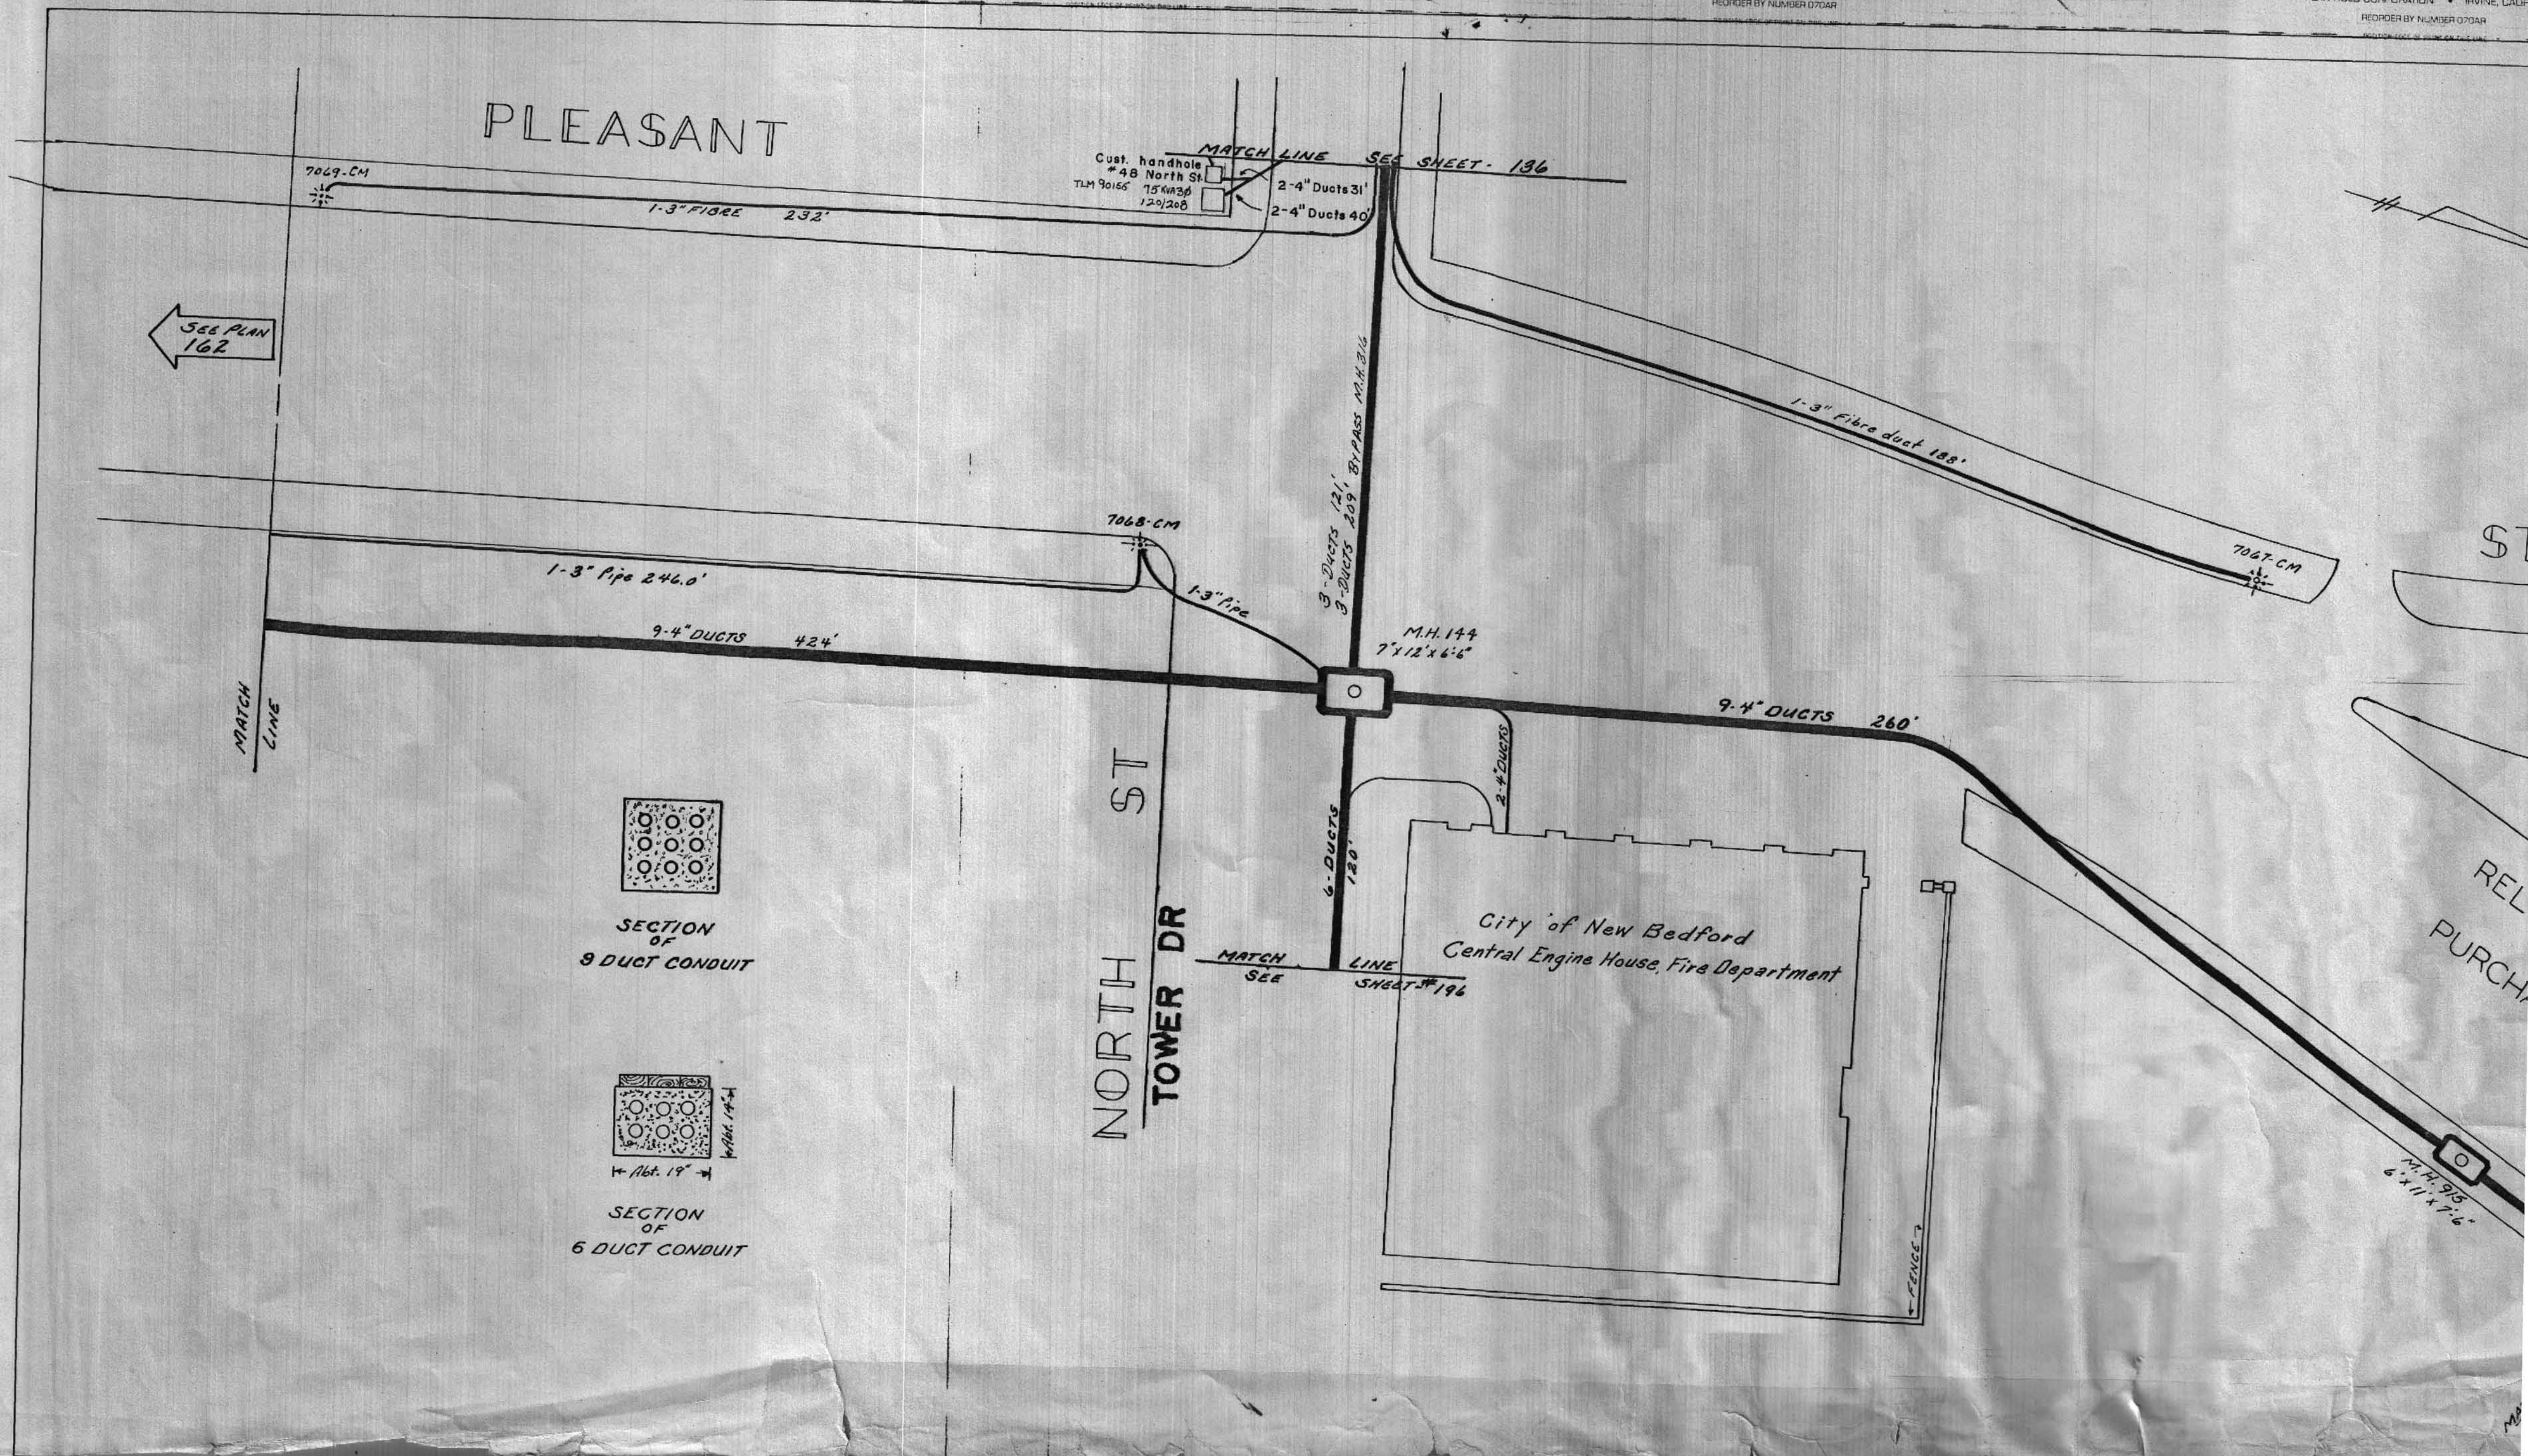

PLEASANT

NORTH ST
TOWER DR

City of New Bedford
Central Engine House, Fire Department

SECTION
OF
9 DUCT CONDUIT

SECTION
OF
6 DUCT CONDUIT