


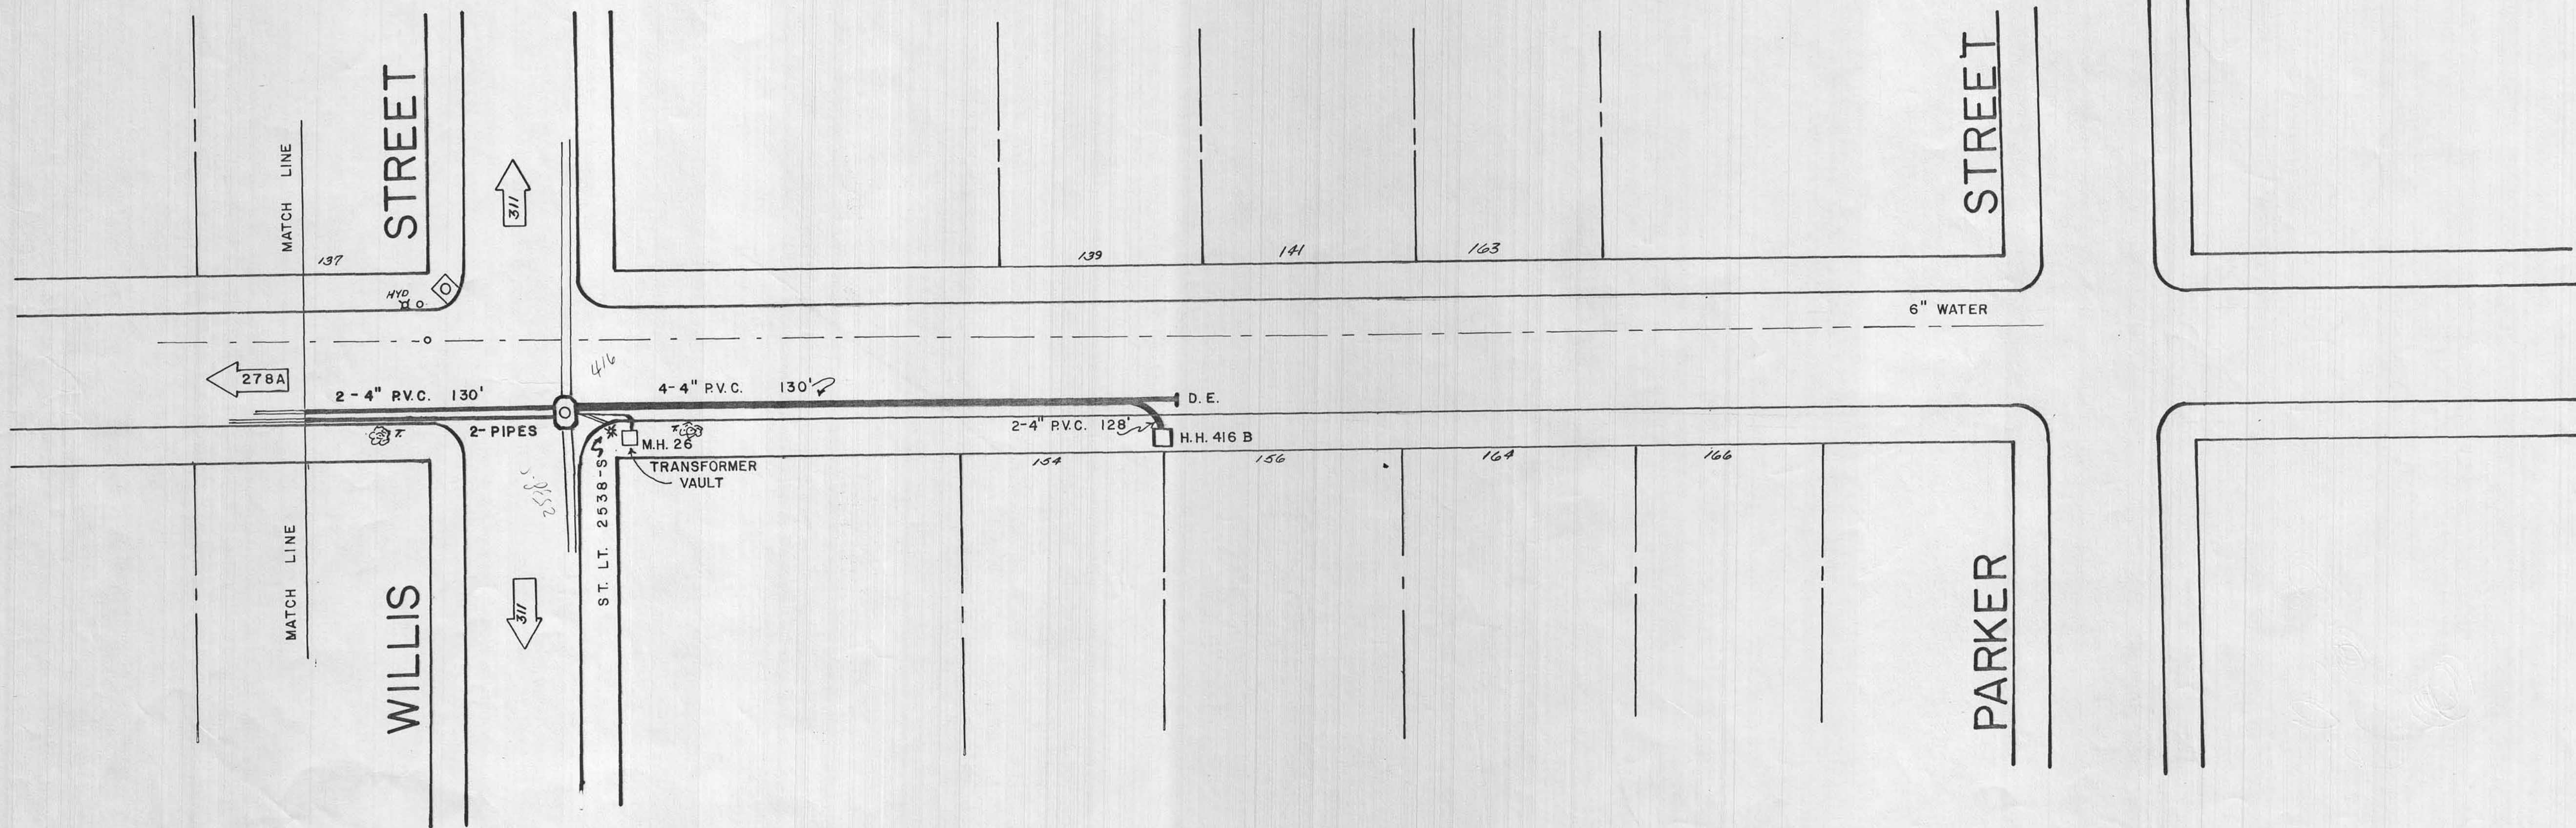

CHESTNUT STREET



278 B