


New Bedford Gas & Ed. Light Co.
TABER STREET
 SHEET - 1 OF 2 SHEETS
 PLAN NO. E. 1818 JUNE 1829
 SCALE - ONE INCH = 20 FT.

LOCATION APPROVED
 CITY ENGINEER

APPROVED
 DATE _____
 INSPECTOR OF WIRES
 NEW BEDFORD, MASS.

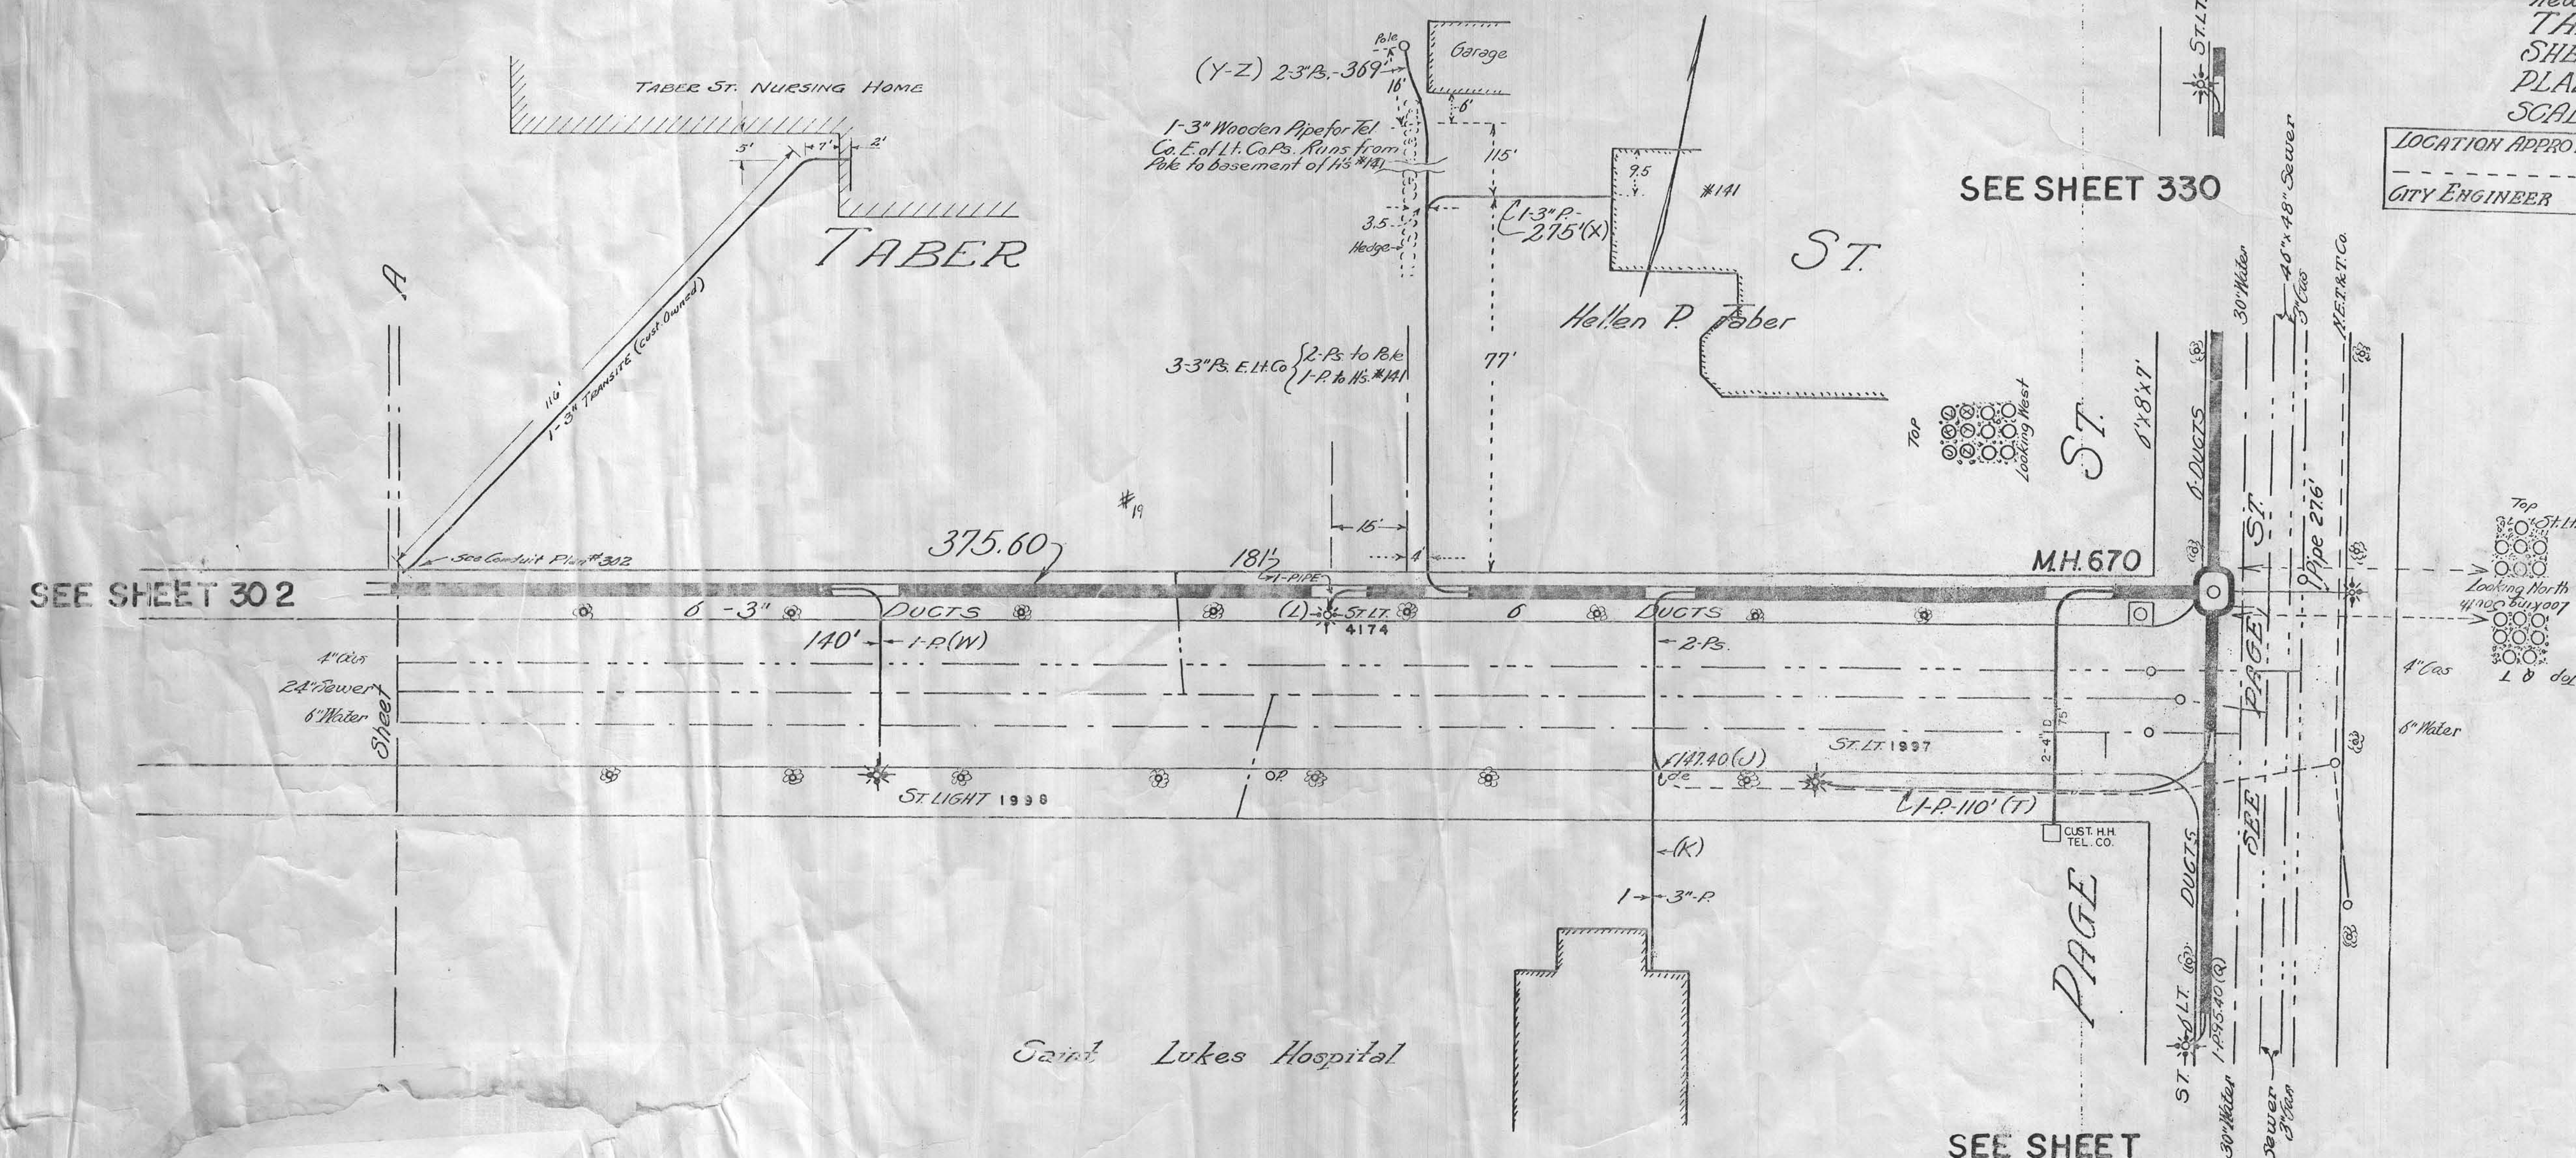

MANHOLE # 670
 MATERIAL Concrete
 CENTER LINE 6 FT. E. OF W. CURB OF PAGE ST.
 7 FT. N. OF N. CURB OF TABER ST.
 SIZE INTERIOR - EAST AND WEST 6 FT.
 NORTH AND SOUTH 8 FT.
 SIZE EXTERIOR - EAST AND WEST 7.33 FT.
 NORTH AND SOUTH 9.33 FT.
 DEPTH INTERIOR 1 FEET
 EXTERIOR 3.5 FEET



301