


NEW BEDFORD GAS & CO. CO. LK
 TABER STREET
 SHEET - 2 OF 2 SHEETS
 PLAN NO. E-1818-JUNE
 SCALE - ONE INCH = 20 FEET

LOCATION APPROVED
 CITY ENGINEER

APPROVED
 DATE _____
 INSPECTOR OF WORKS
 NEW BEDFORD

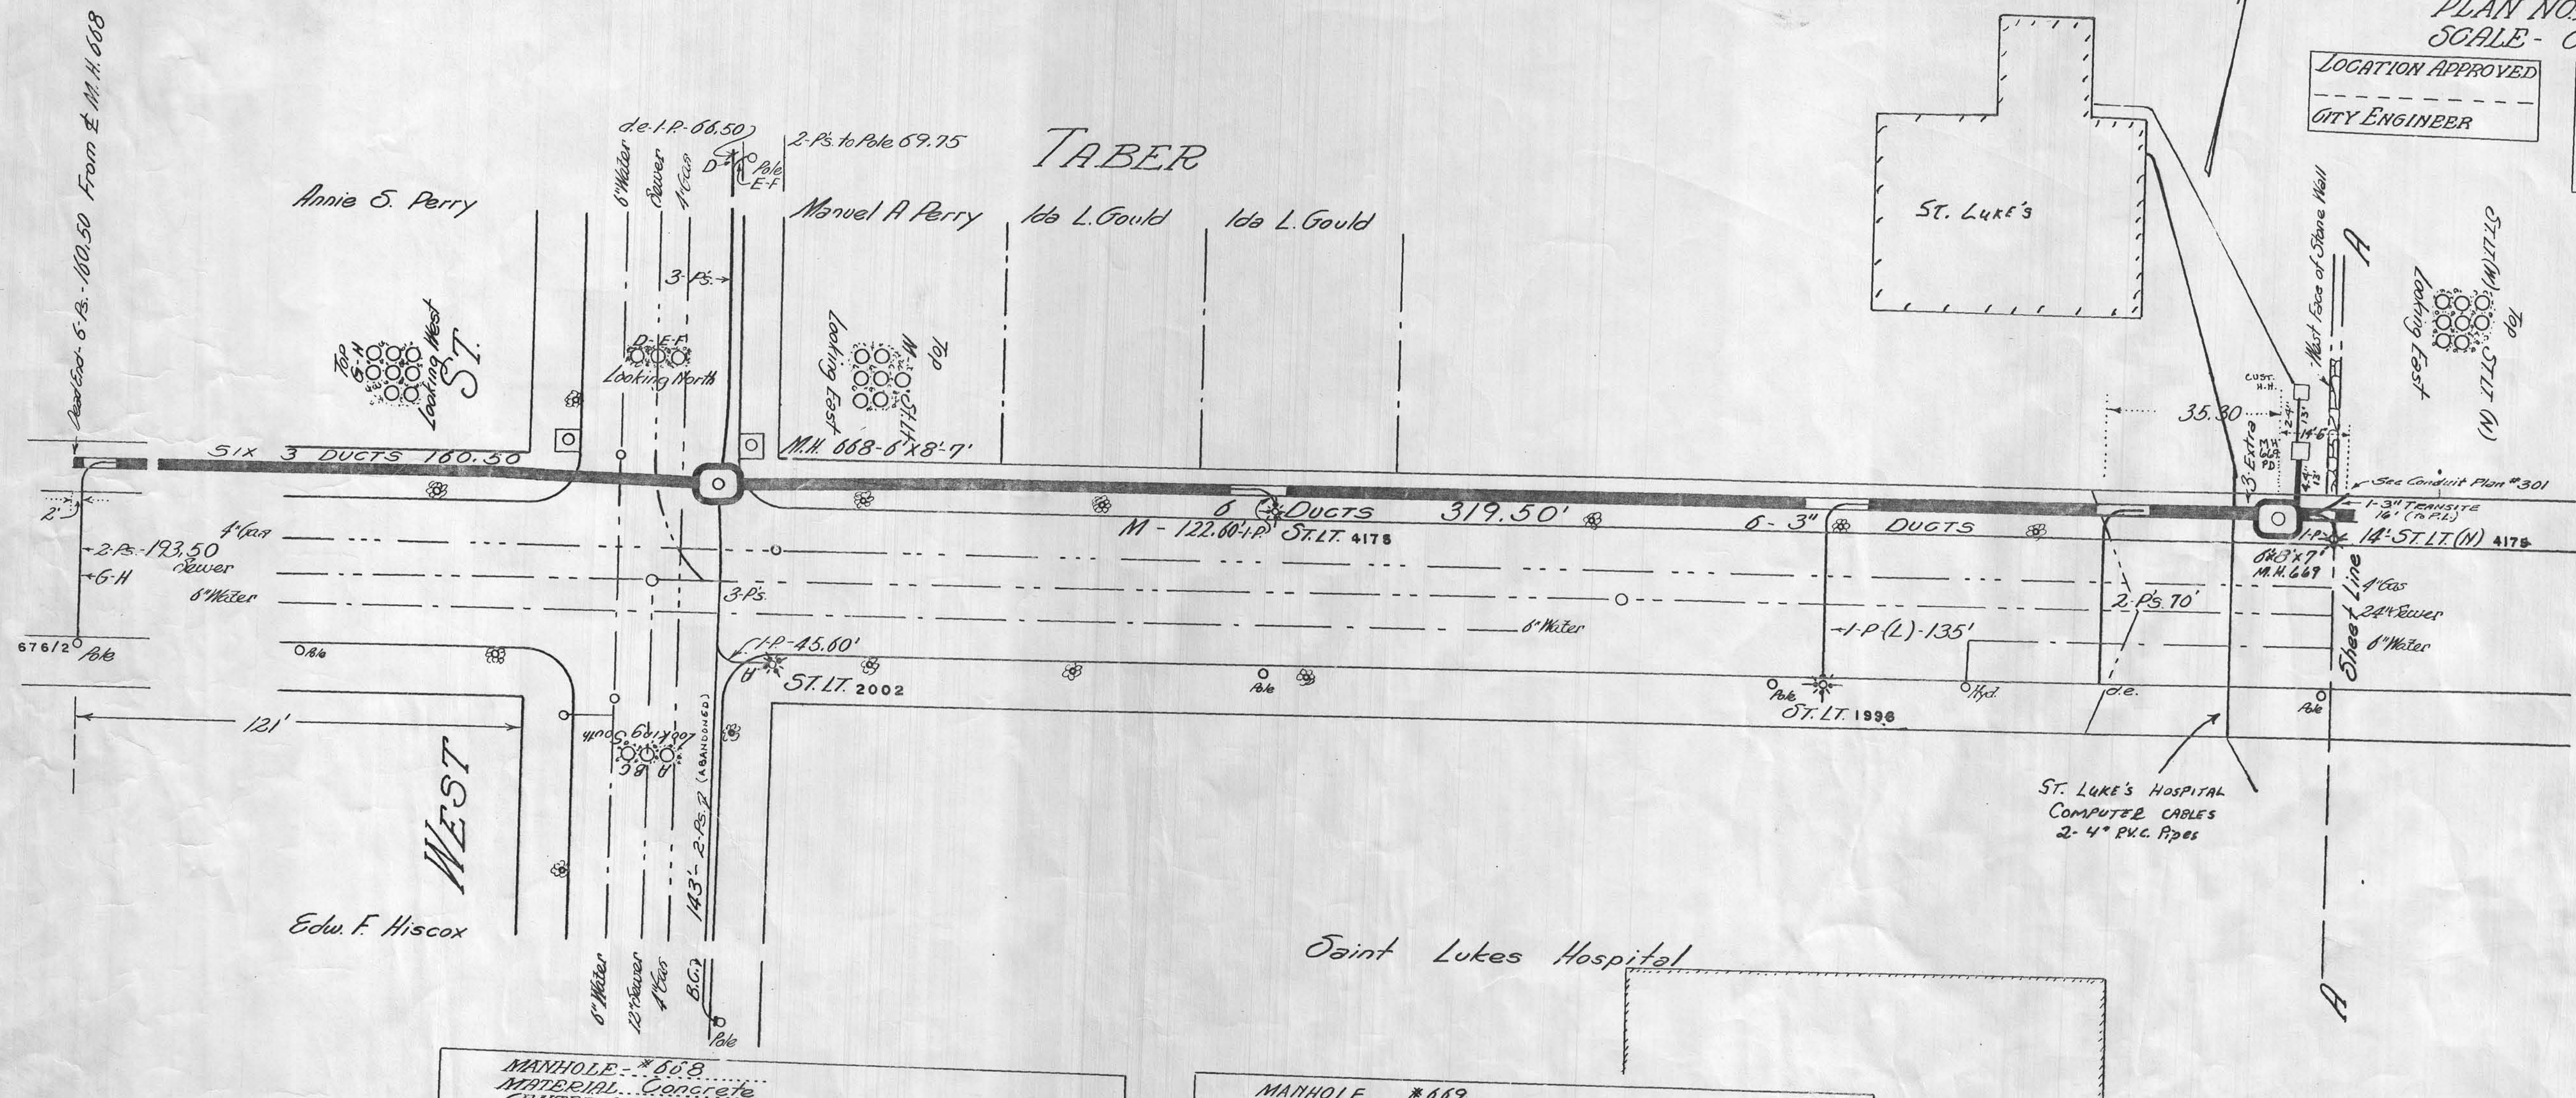

MANHOLE - #668
 MATERIAL - Concrete
 CENTER LINE - 4 FT. N. OF E. CURB OF WEST ST.
 4.10 FT. N. OF N. CURB OF TABER ST.
 SIZE INTERIOR - EAST AND WEST - 8 FT.
 NORTH AND SOUTH - 6 FT.
 SIZE EXTERIOR - EAST AND WEST - 9.33 FT.
 NORTH AND SOUTH - 7.33 FT.
 DEPTH INTERIOR - 2 FEET
 EXTERIOR - 0.5 FEET

MANHOLE - #669-7
 MATERIAL - Concrete
 CENTER LINE - 5 FT. N. OF N. CURB OF TABER ST.
 315.50 FT. E. OF E. CURB OF WEST ST.
 OTHER DIMENSIONS THE SAME AS M.H. #668

Section of Conduit
 Abt 19"