


PLAN NO. E906
JULY 24, 1922
Sheet 2 of 2 Sheets
SCALE 1 IN. = 20 FT.

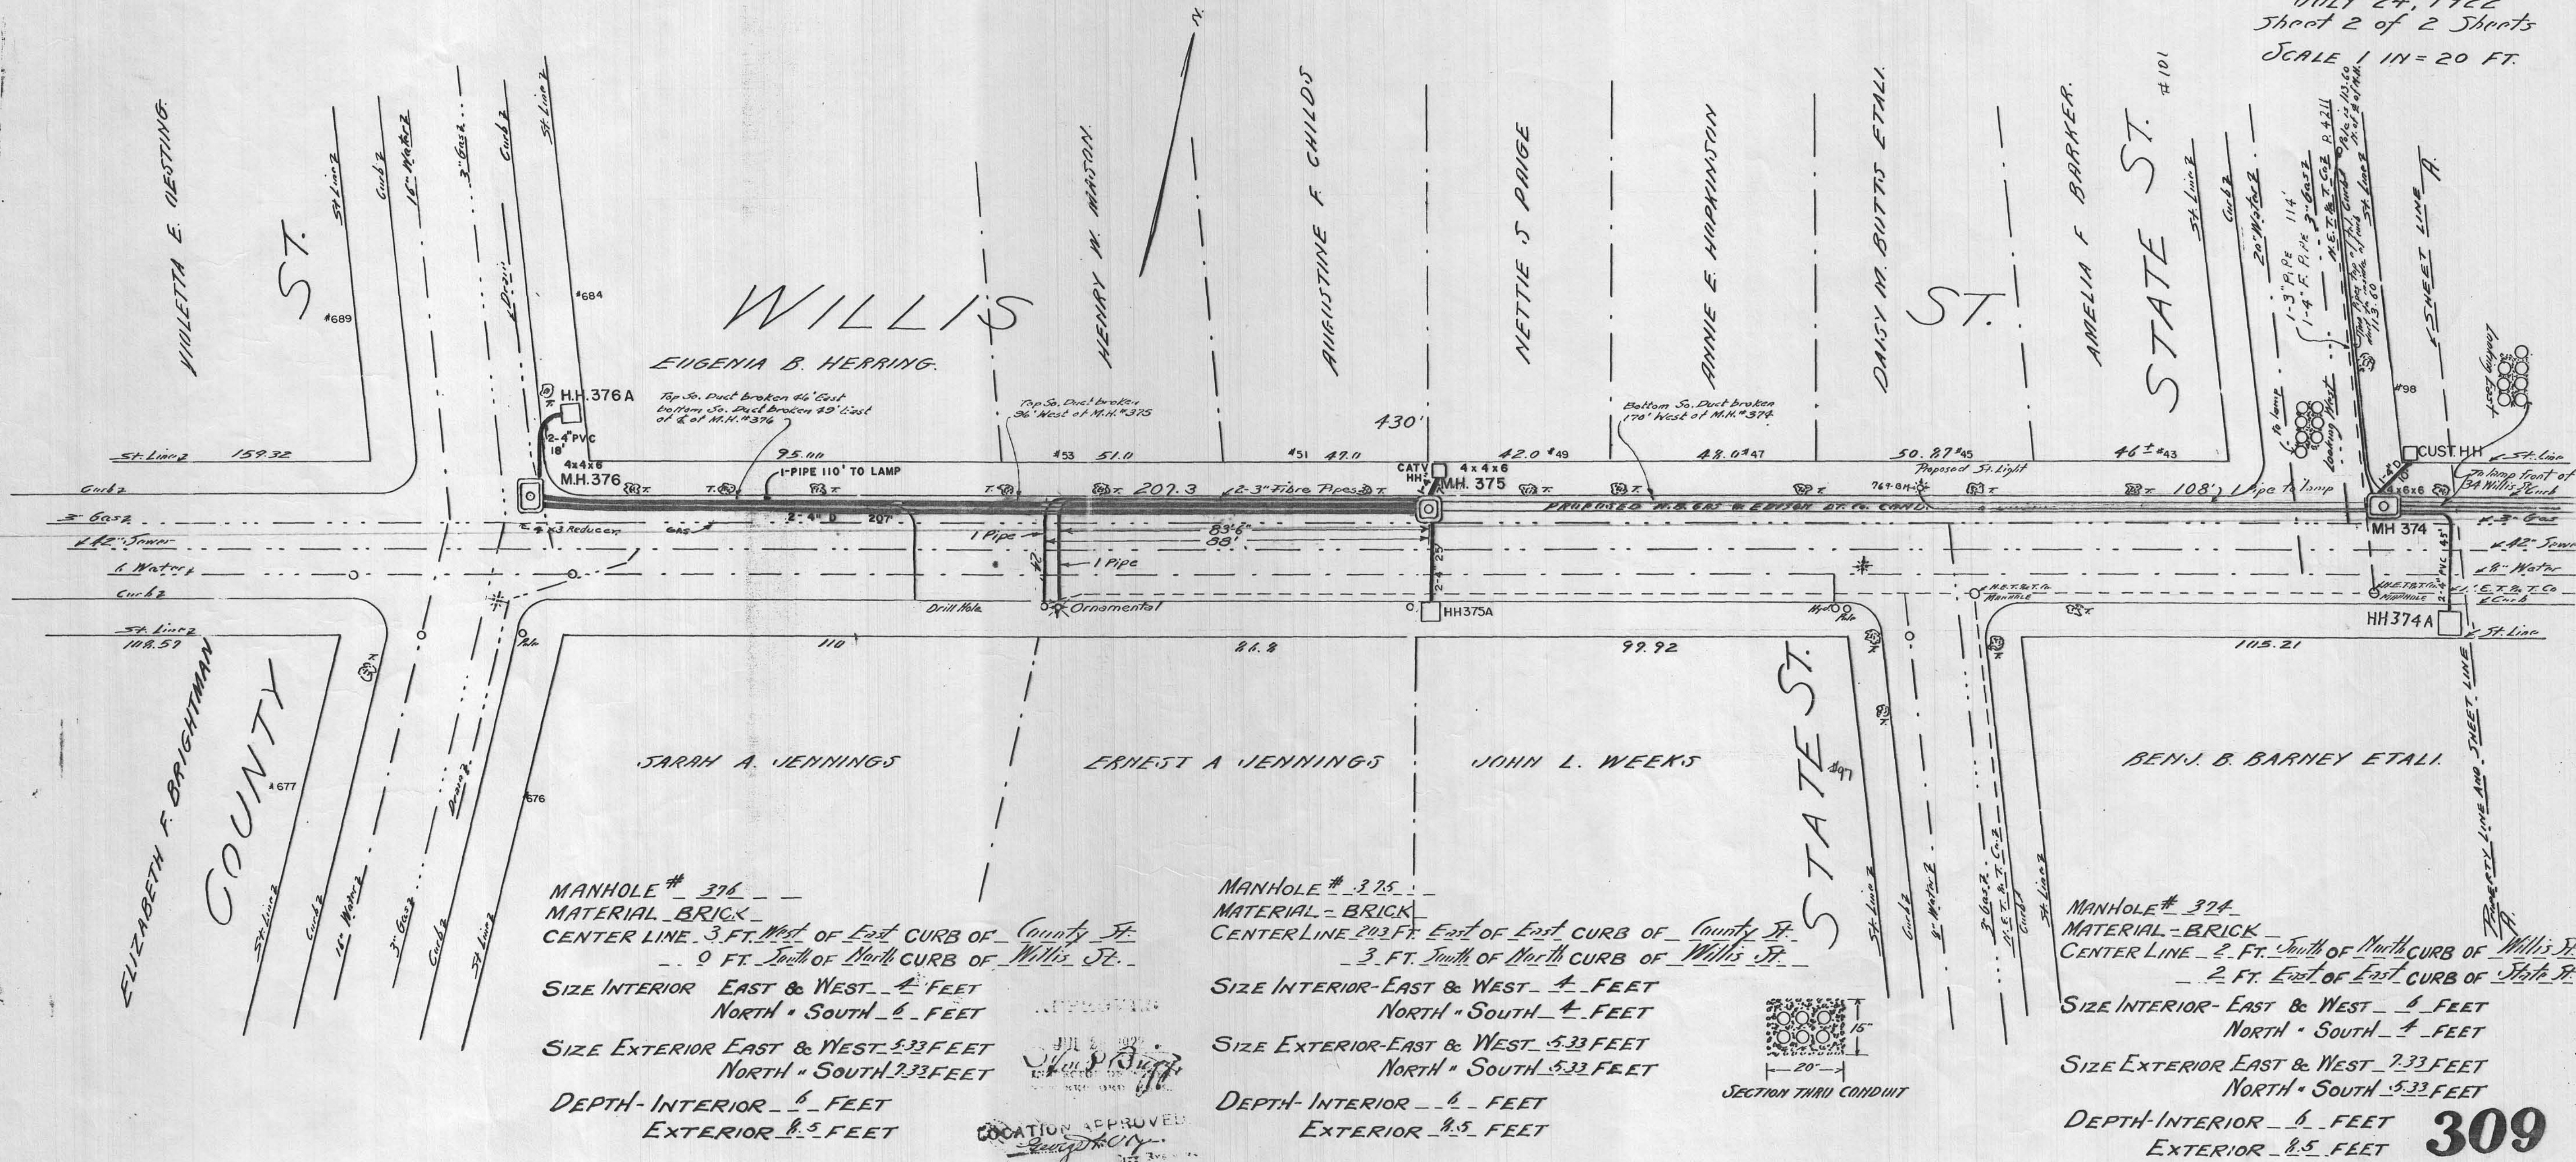

Rev. 5/9/03