


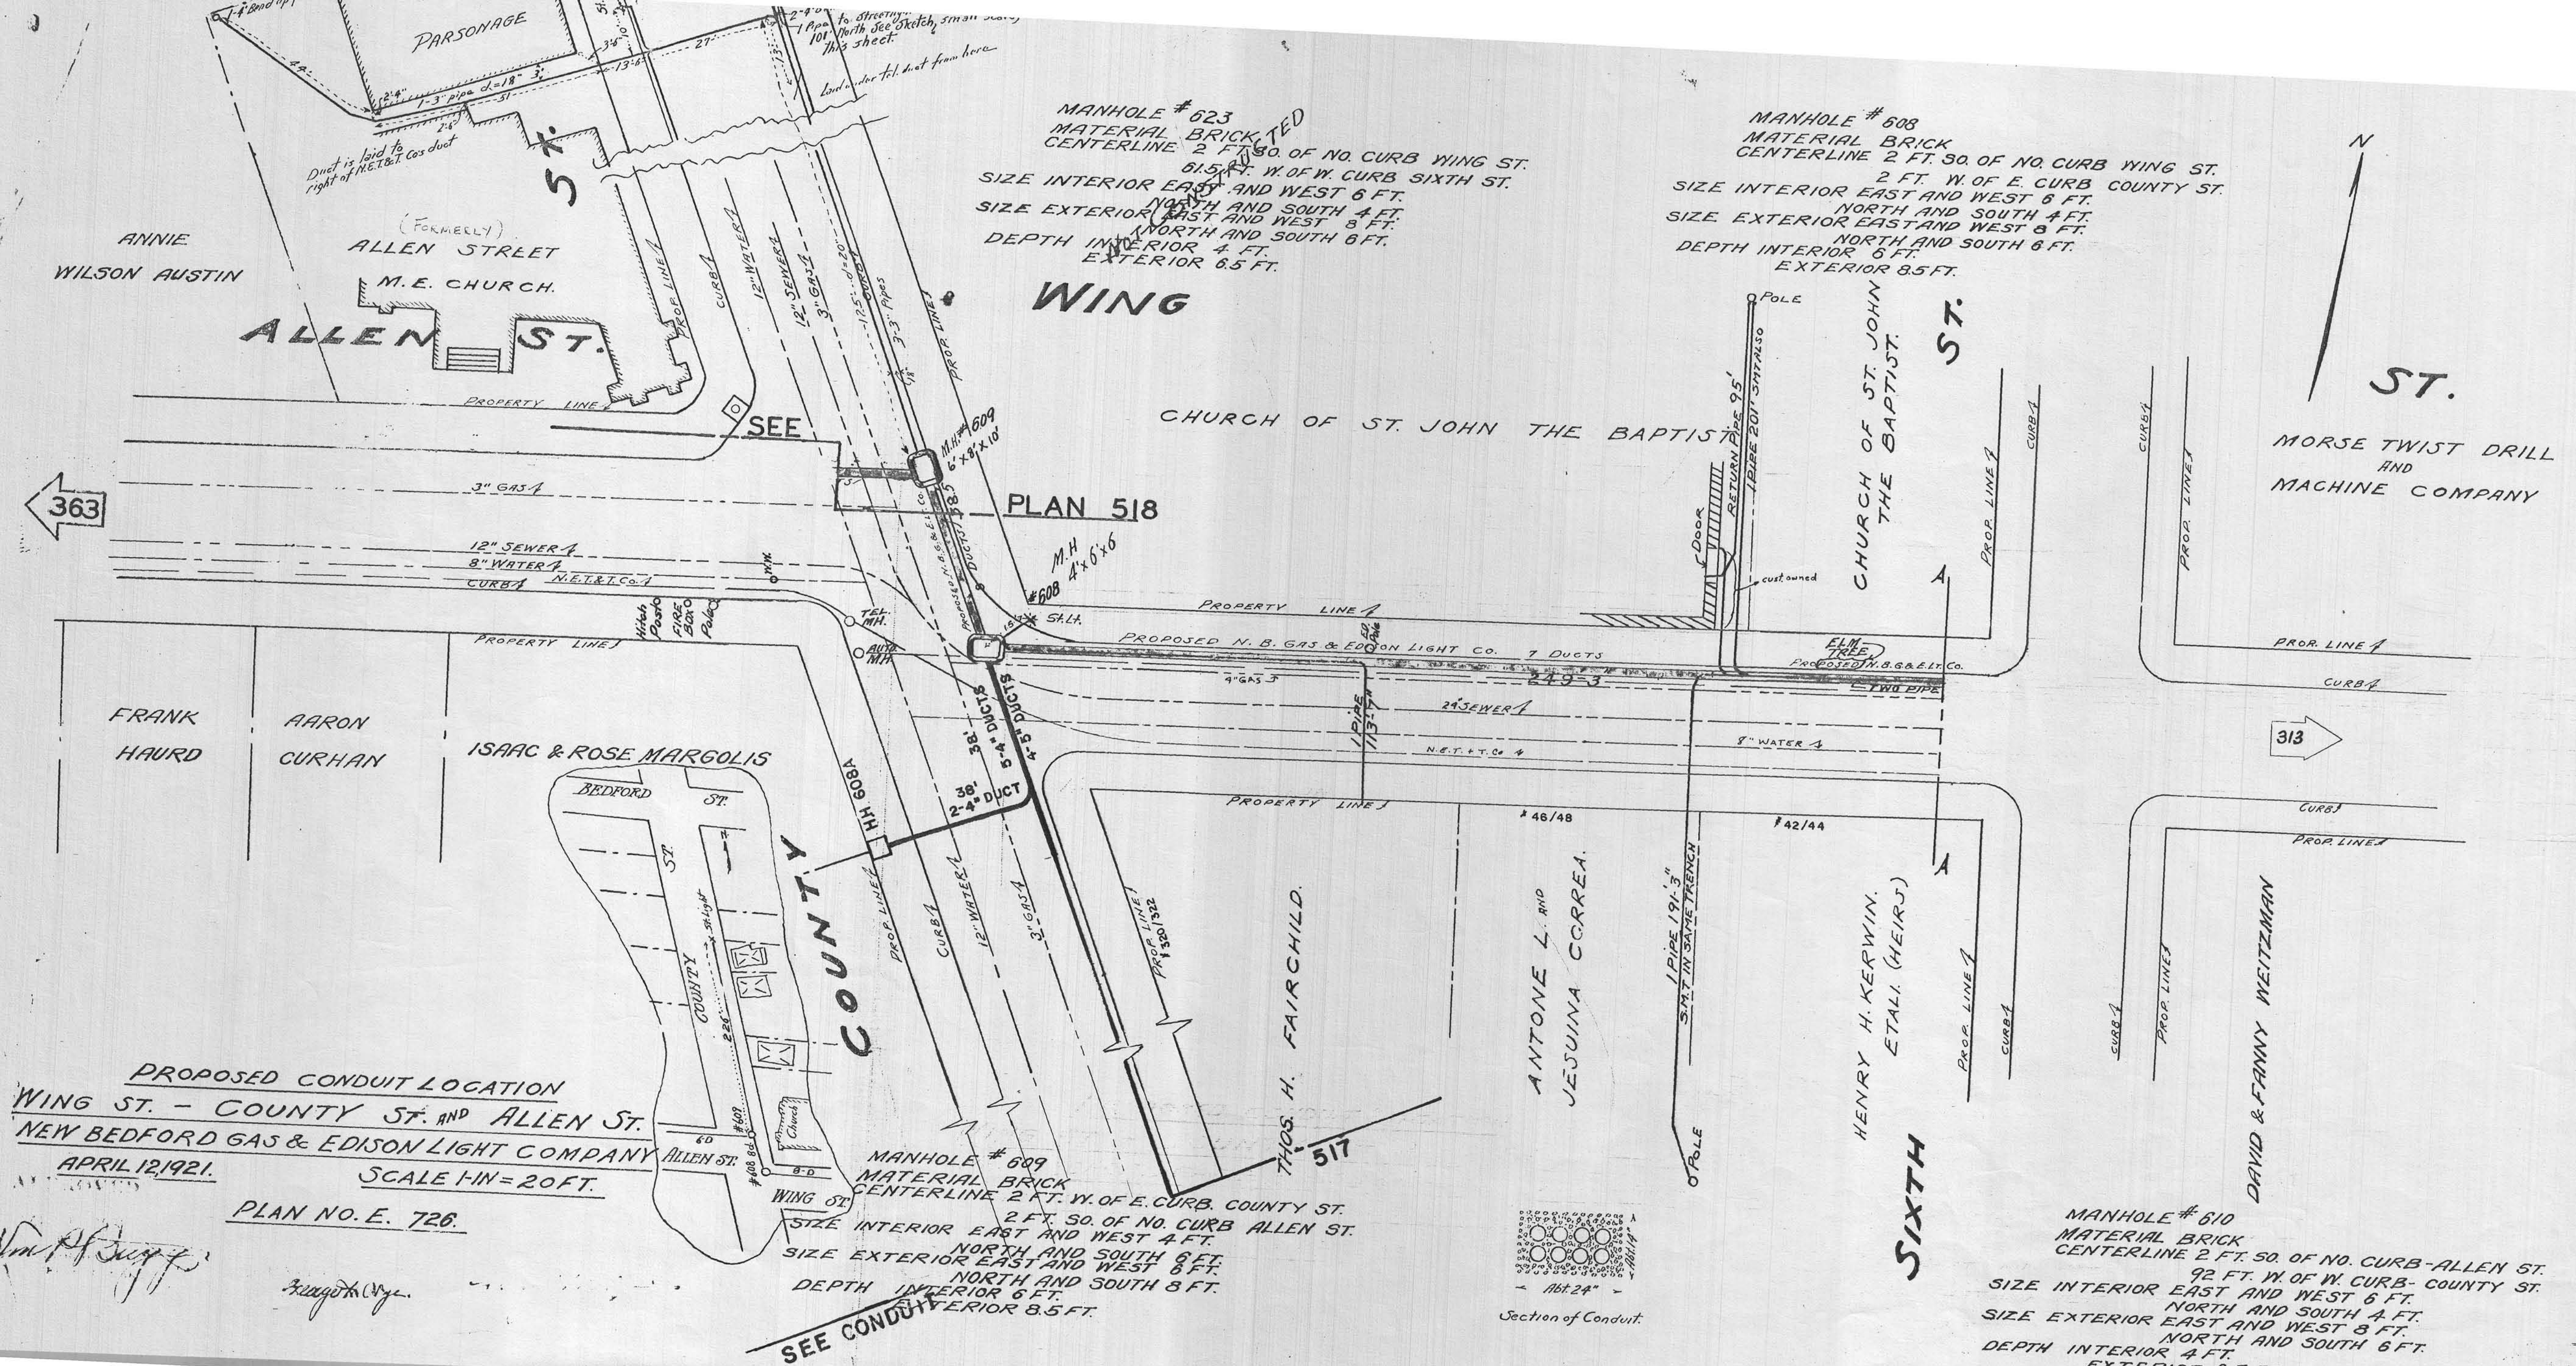


PROPOSED CONDUIT LOCATION
WING ST. - COUNTY ST. AND ALLEN ST.
NEW BEDFORD GAS & EDISON LIGHT COMPANY
APRIL 12, 1921.
SCALE 1-IN = 20 FT.

PLAN NO. E. 726.

Wm. P. Sapp

August 1921

SEE CONDUIT

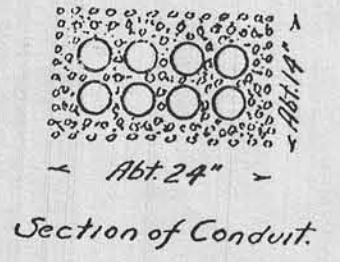

Section of Conduit.

MANHOLE # 610
MATERIAL BRICK
CENTERLINE 2 FT. SO. OF NO. CURB ALLEN ST.
92 FT. W. OF W. CURB COUNTY ST.
SIZE INTERIOR EAST AND WEST 6 FT.
NORTH AND SOUTH 4 FT.
SIZE EXTERIOR EAST AND WEST 8 FT.
NORTH AND SOUTH 6 FT.
DEPTH INTERIOR 4 FT.
EXTERIOR 6.5 FT.

MANHOLE # 609
MATERIAL BRICK
CENTERLINE 2 FT. W. OF E. CURB COUNTY ST.
2 FT. SO. OF NO. CURB ALLEN ST.
SIZE INTERIOR EAST AND WEST 4 FT.
NORTH AND SOUTH 6 FT.
SIZE EXTERIOR EAST AND WEST 8 FT.
NORTH AND SOUTH 8 FT.
DEPTH INTERIOR 6 FT.
EXTERIOR 8.5 FT.

MANHOLE # 623
MATERIAL BRICK
CENTERLINE 2 FT. SO. OF NO. CURB WING ST.
61.5 FT. W. OF W. CURB SIXTH ST.
SIZE INTERIOR EAST AND WEST 6 FT.
NORTH AND SOUTH 4 FT.
SIZE EXTERIOR EAST AND WEST 8 FT.
NORTH AND SOUTH 6 FT.
DEPTH INTERIOR 4 FT.
EXTERIOR 6.5 FT.

MANHOLE # 608
MATERIAL BRICK
CENTERLINE 2 FT. SO. OF NO. CURB WING ST.
2 FT. W. OF E. CURB COUNTY ST.
SIZE INTERIOR EAST AND WEST 6 FT.
NORTH AND SOUTH 4 FT.
SIZE EXTERIOR EAST AND WEST 8 FT.
NORTH AND SOUTH 6 FT.
DEPTH INTERIOR 6 FT.
EXTERIOR 8.5 FT.