


PARK ST SHT. 1-OF 1 SHT. PLAN NO. E. 1879
 SCALE 1" = 20 FT. JULY 14, 1930
 PLAN ACCOMPANYING PETITION OF
 NEW BEDFORD GAS & EDISON LIGHT CO.
 TO LAY CONDUIT AND BUILD MANHOLE
 IN
 PARK STREET

Water Main
 Sewer
 Gas Main
 Hydrant
 Tee
 Pole
 1930 Street Light * Present St. Lt.
 Construction of previous yrs so marked
 PROPOSED CONSTRUCTION MARKED 1930
 Howard M. Gibbs

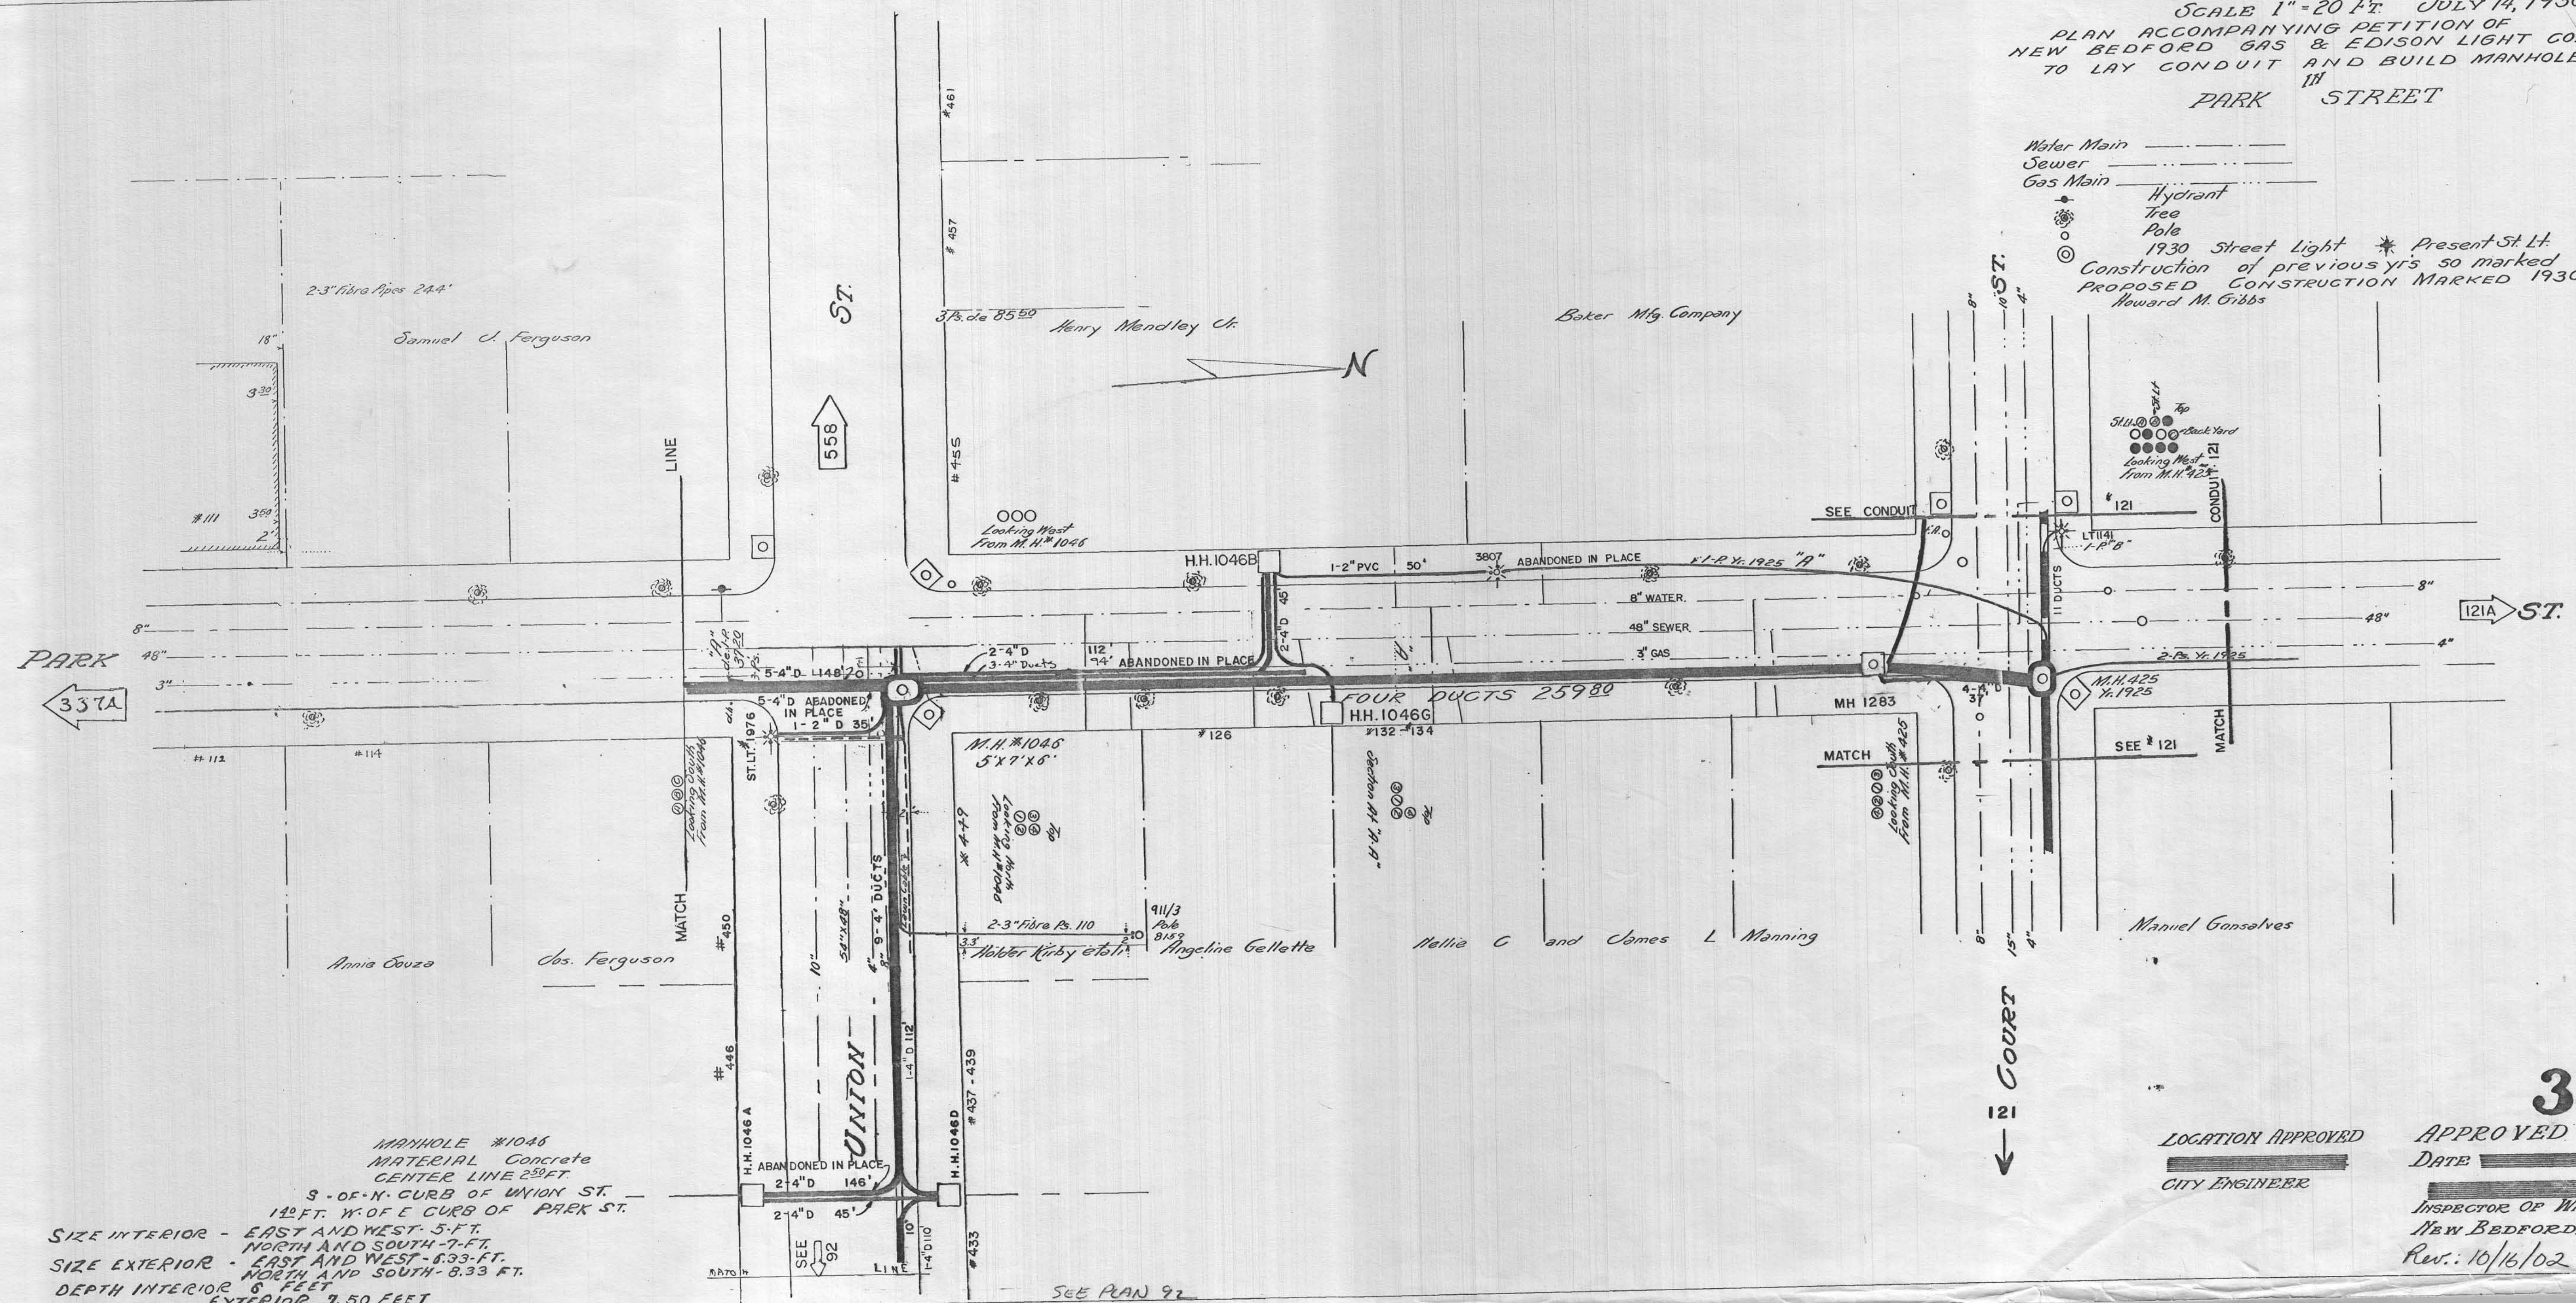

MANHOLE #1046
 MATERIAL Concrete
 CENTER LINE 250 FT.
 S. OF N. CURB OF UNION ST.
 12 FT. W. OF E CURB OF PARK ST.
 SIZE INTERIOR - EAST AND WEST - 5 FT.
 NORTH AND SOUTH - 7 FT.
 SIZE EXTERIOR - EAST AND WEST - 8.33 FT.
 NORTH AND SOUTH - 8.33 FT.
 DEPTH INTERIOR 8 FEET
 EXTERIOR 7.50 FEET

SEE PLAN 92

337
 LOCATION APPROVED
 CITY ENGINEER
 APPROVED
 DATE
 INSPECTOR OF WIRES
 NEW BEDFORD, MASS
 Rev. 10/16/02