


LIBERTY ST.

COURT ST. SH'T 1 OF 3 SH'TS PLAN NO. E. 1874
SCALE 1"=20 FT. JUNE-11-1930
PLAN ACCOMPANYING PETITION OF
NEW BEDFORD GAS & EDISON LIGHT CO
TO LAY CONDUIT AND BUILD MANHOLES

COURT STREET
LOCATION APPROVED
APPROVED
DATE
CITY ENGINEER
INSPECTOR OF WIRES
NEW BEDFORD, MASS.

Water Main
Sewer
Gas Main
Hydrant
Tree
Pole
1930 Street Light
Construction of previous yrs. so marked
PROPOSED CONSTRUCTION MARKED 1930

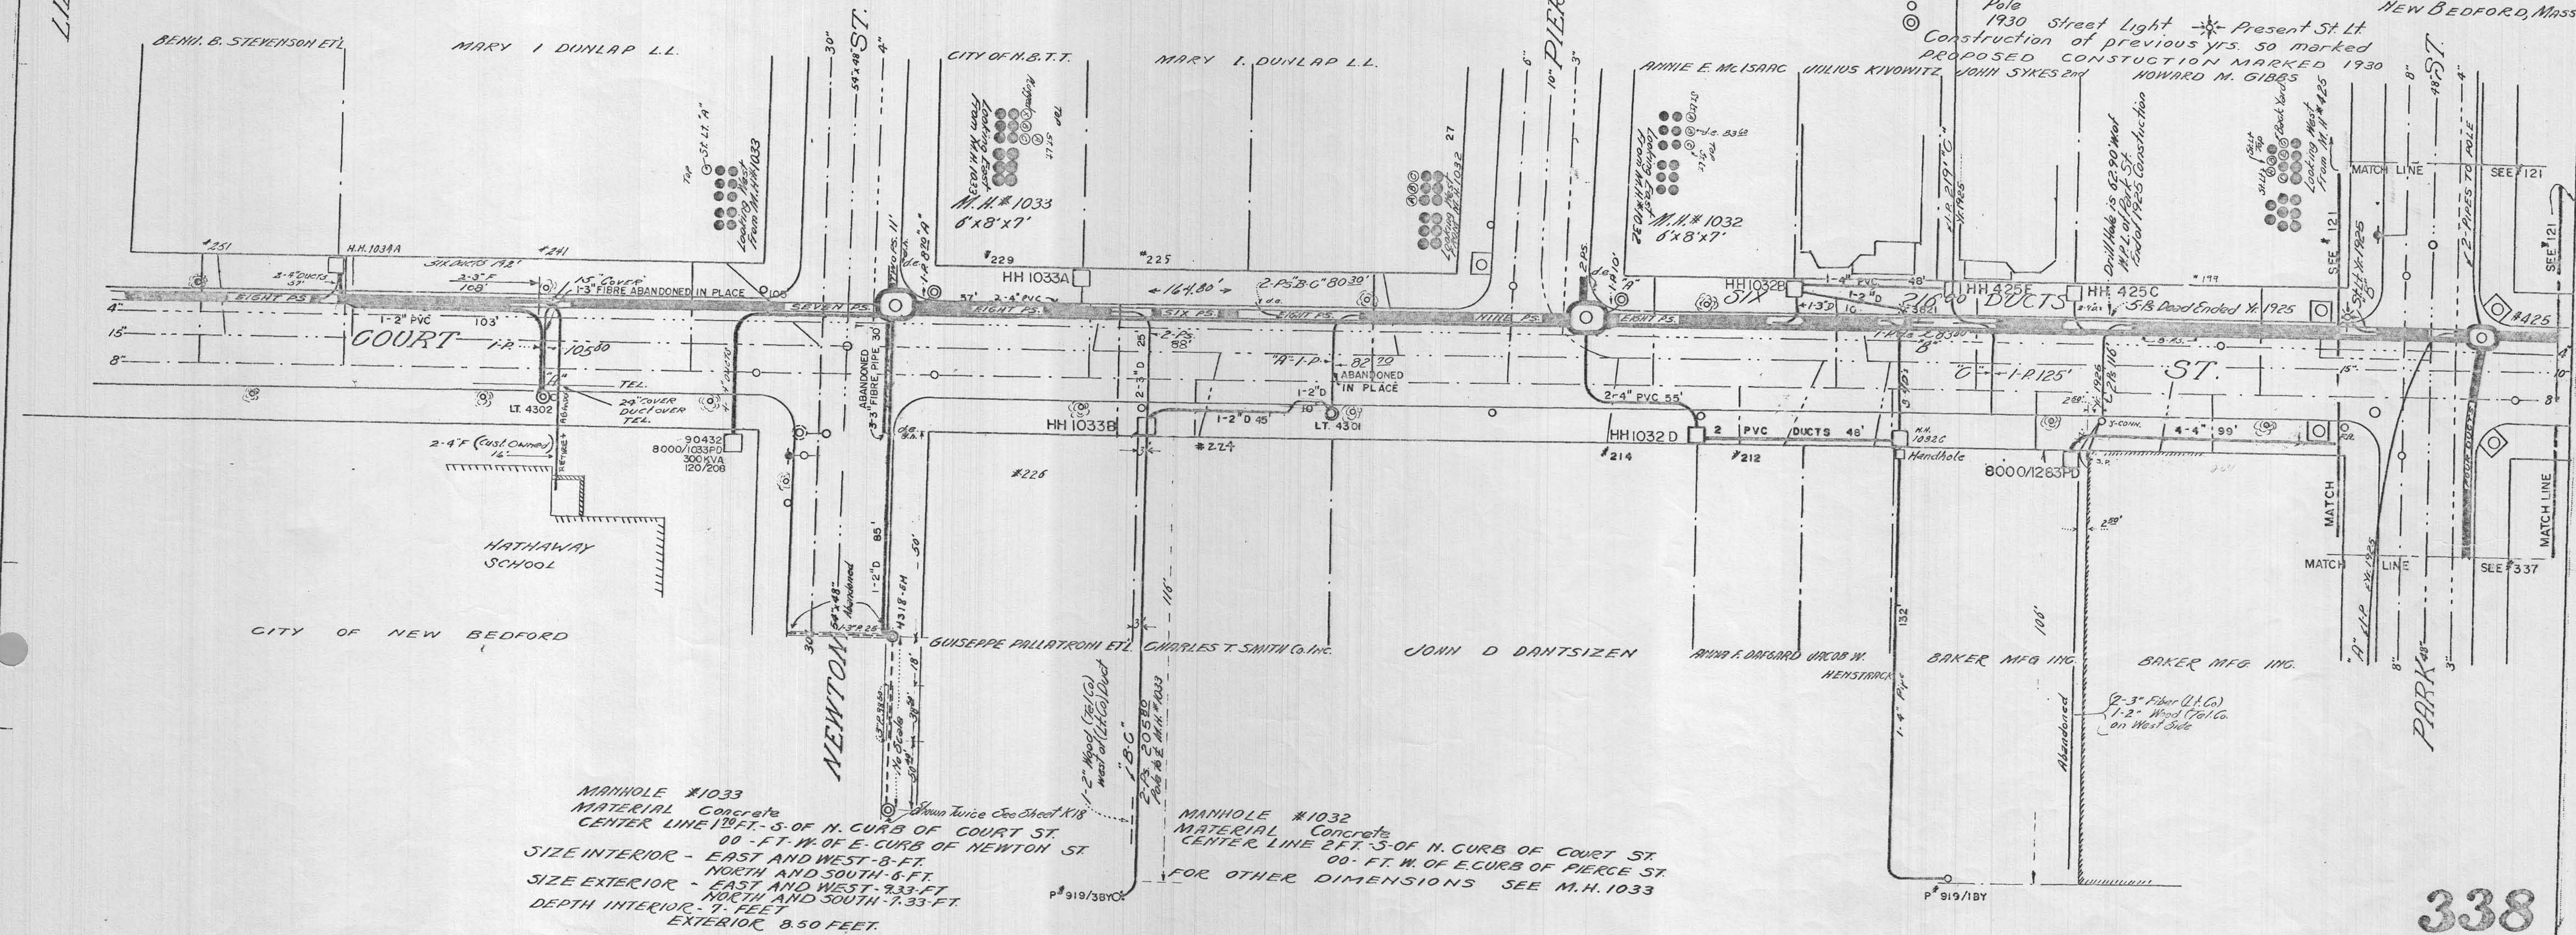

MANHOLE #1033
MATERIAL Concrete
CENTER LINE 120 FT. S. OF N. CURB OF COURT ST.
00 - FT. W. OF E. CURB OF NEWTON ST.
SIZE INTERIOR - EAST AND WEST - 8-FT.
NORTH AND SOUTH - 6-FT.
SIZE EXTERIOR - EAST AND WEST - 9.33-FT.
NORTH AND SOUTH - 7.33-FT.
DEPTH INTERIOR - 7- FEET
EXTERIOR 8.50 FEET.

MANHOLE #1032
MATERIAL Concrete
CENTER LINE 2 FT. S. OF N. CURB OF COURT ST.
00 - FT. W. OF E. CURB OF PIERCE ST.
FOR OTHER DIMENSIONS SEE M.H. 1033