


344


344

TREMONT-ST. SHT. 3 OF 3 SHTS. PLAN NO. E1875
SCALE 1" = 20 FT. JUNE 11, 1930.

LOCATION APPROVED
CITY ENGINEER
APPROVED
DATE
INSPECTOR OF WIRES
NEW BEDFORD, MASS.

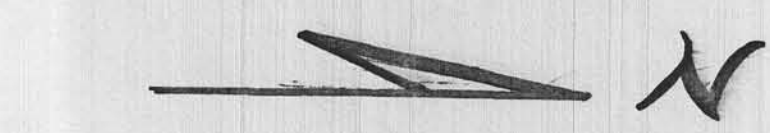

TREMONT ST.

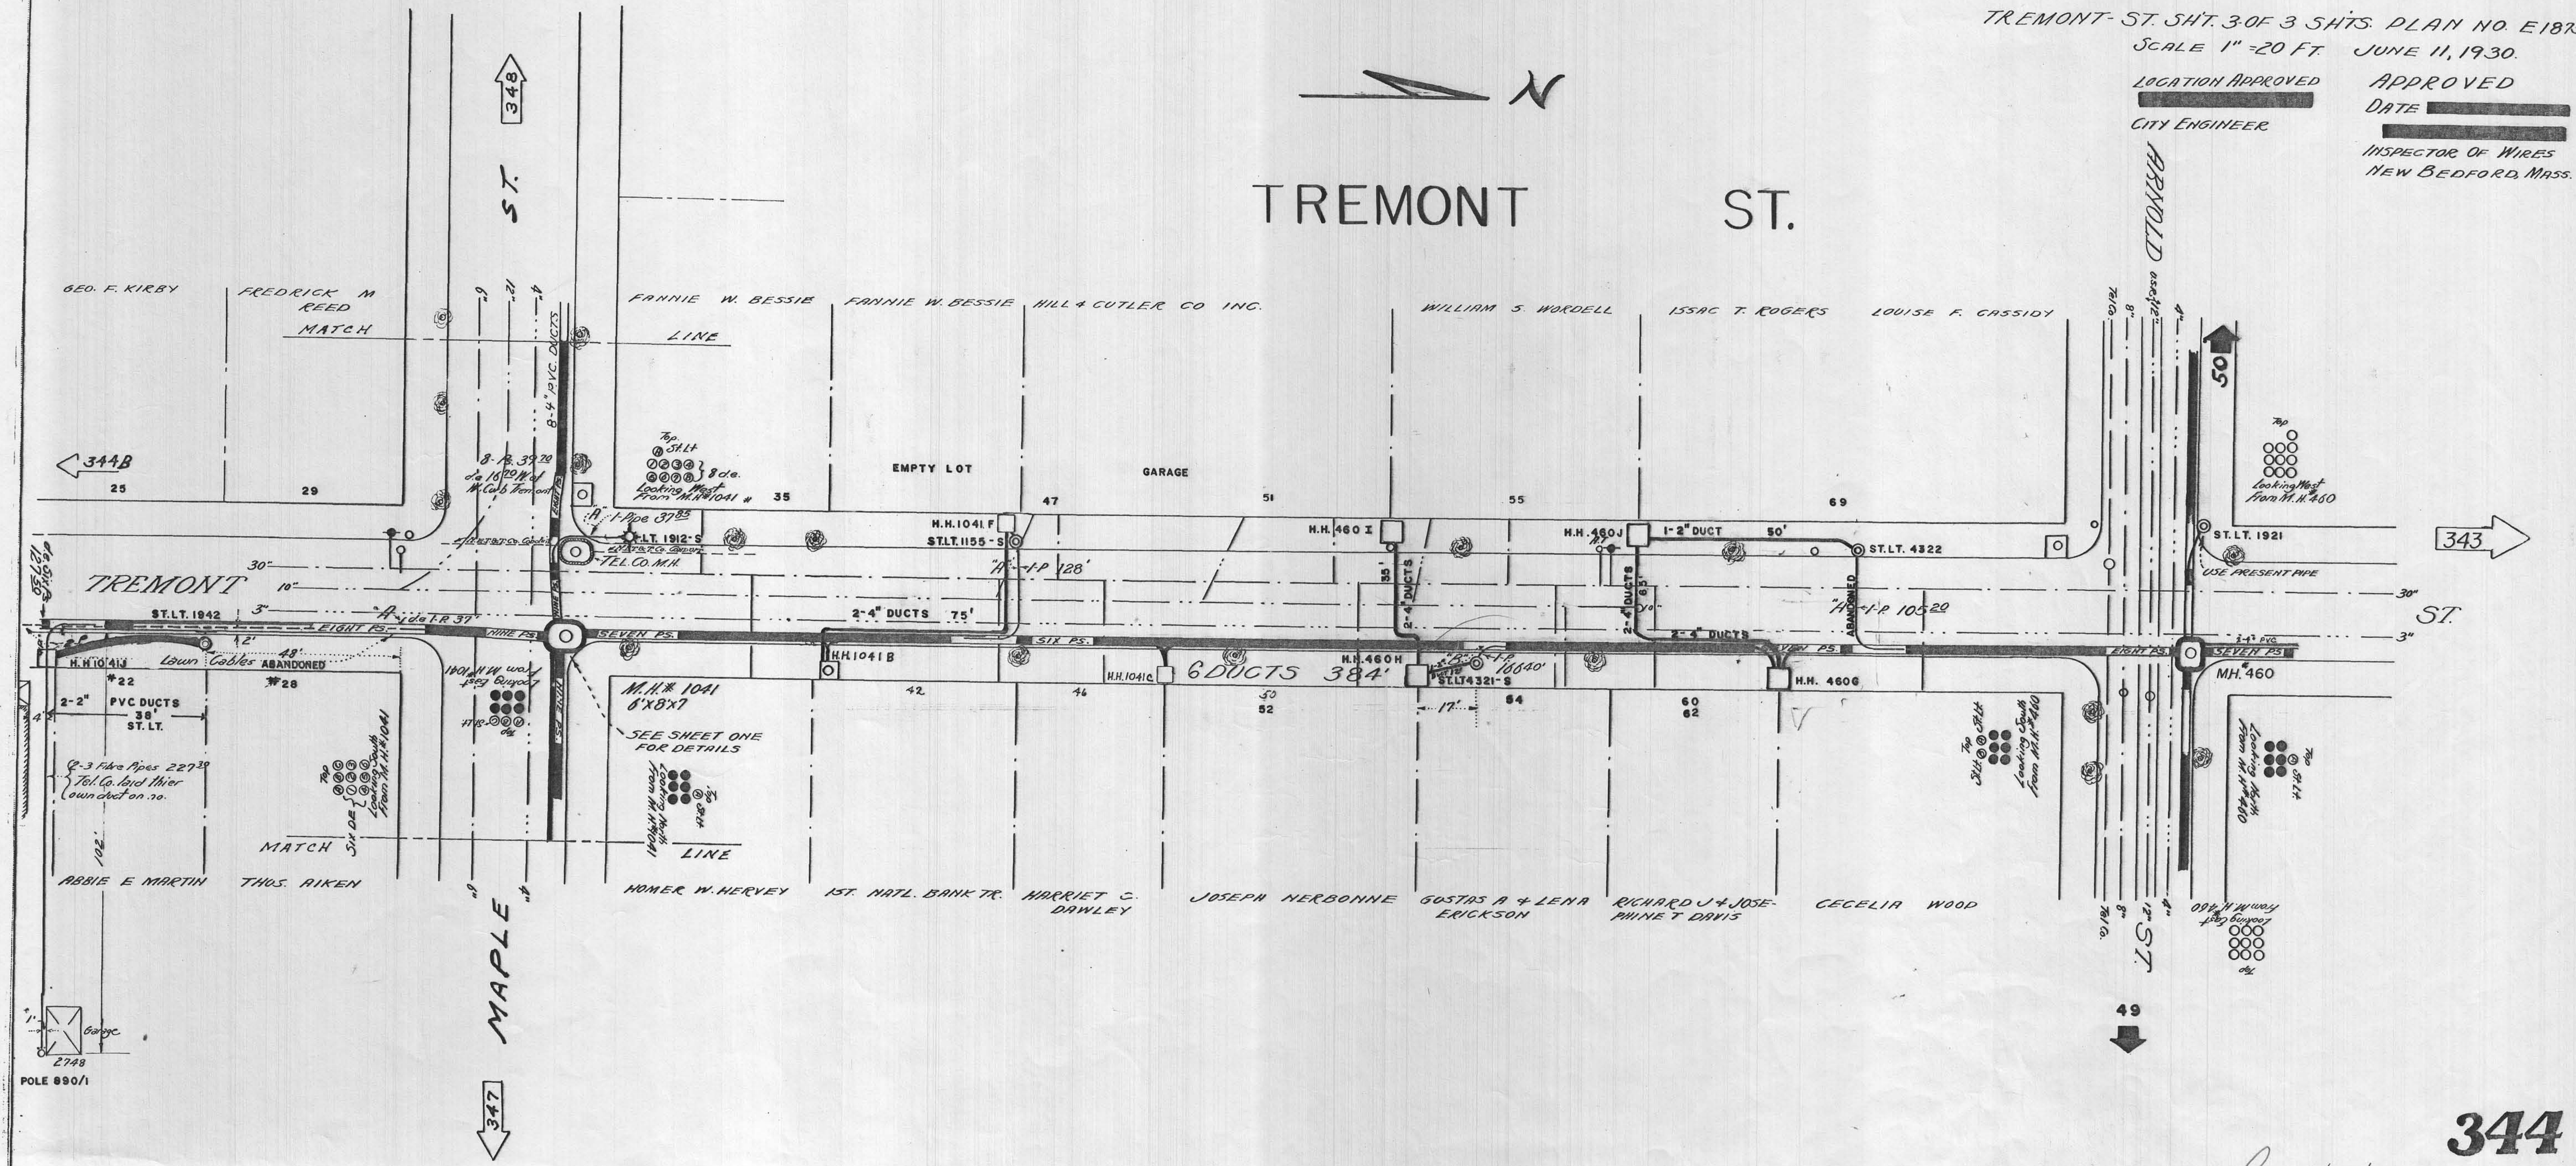

344

Rev. 8/12/98