


347

347

MAPLE ST. SHT. 2 OF 2 SHTS. PLAN NO. E.1876
SCALE 1" = 20 FT. JUNE 14, 1930

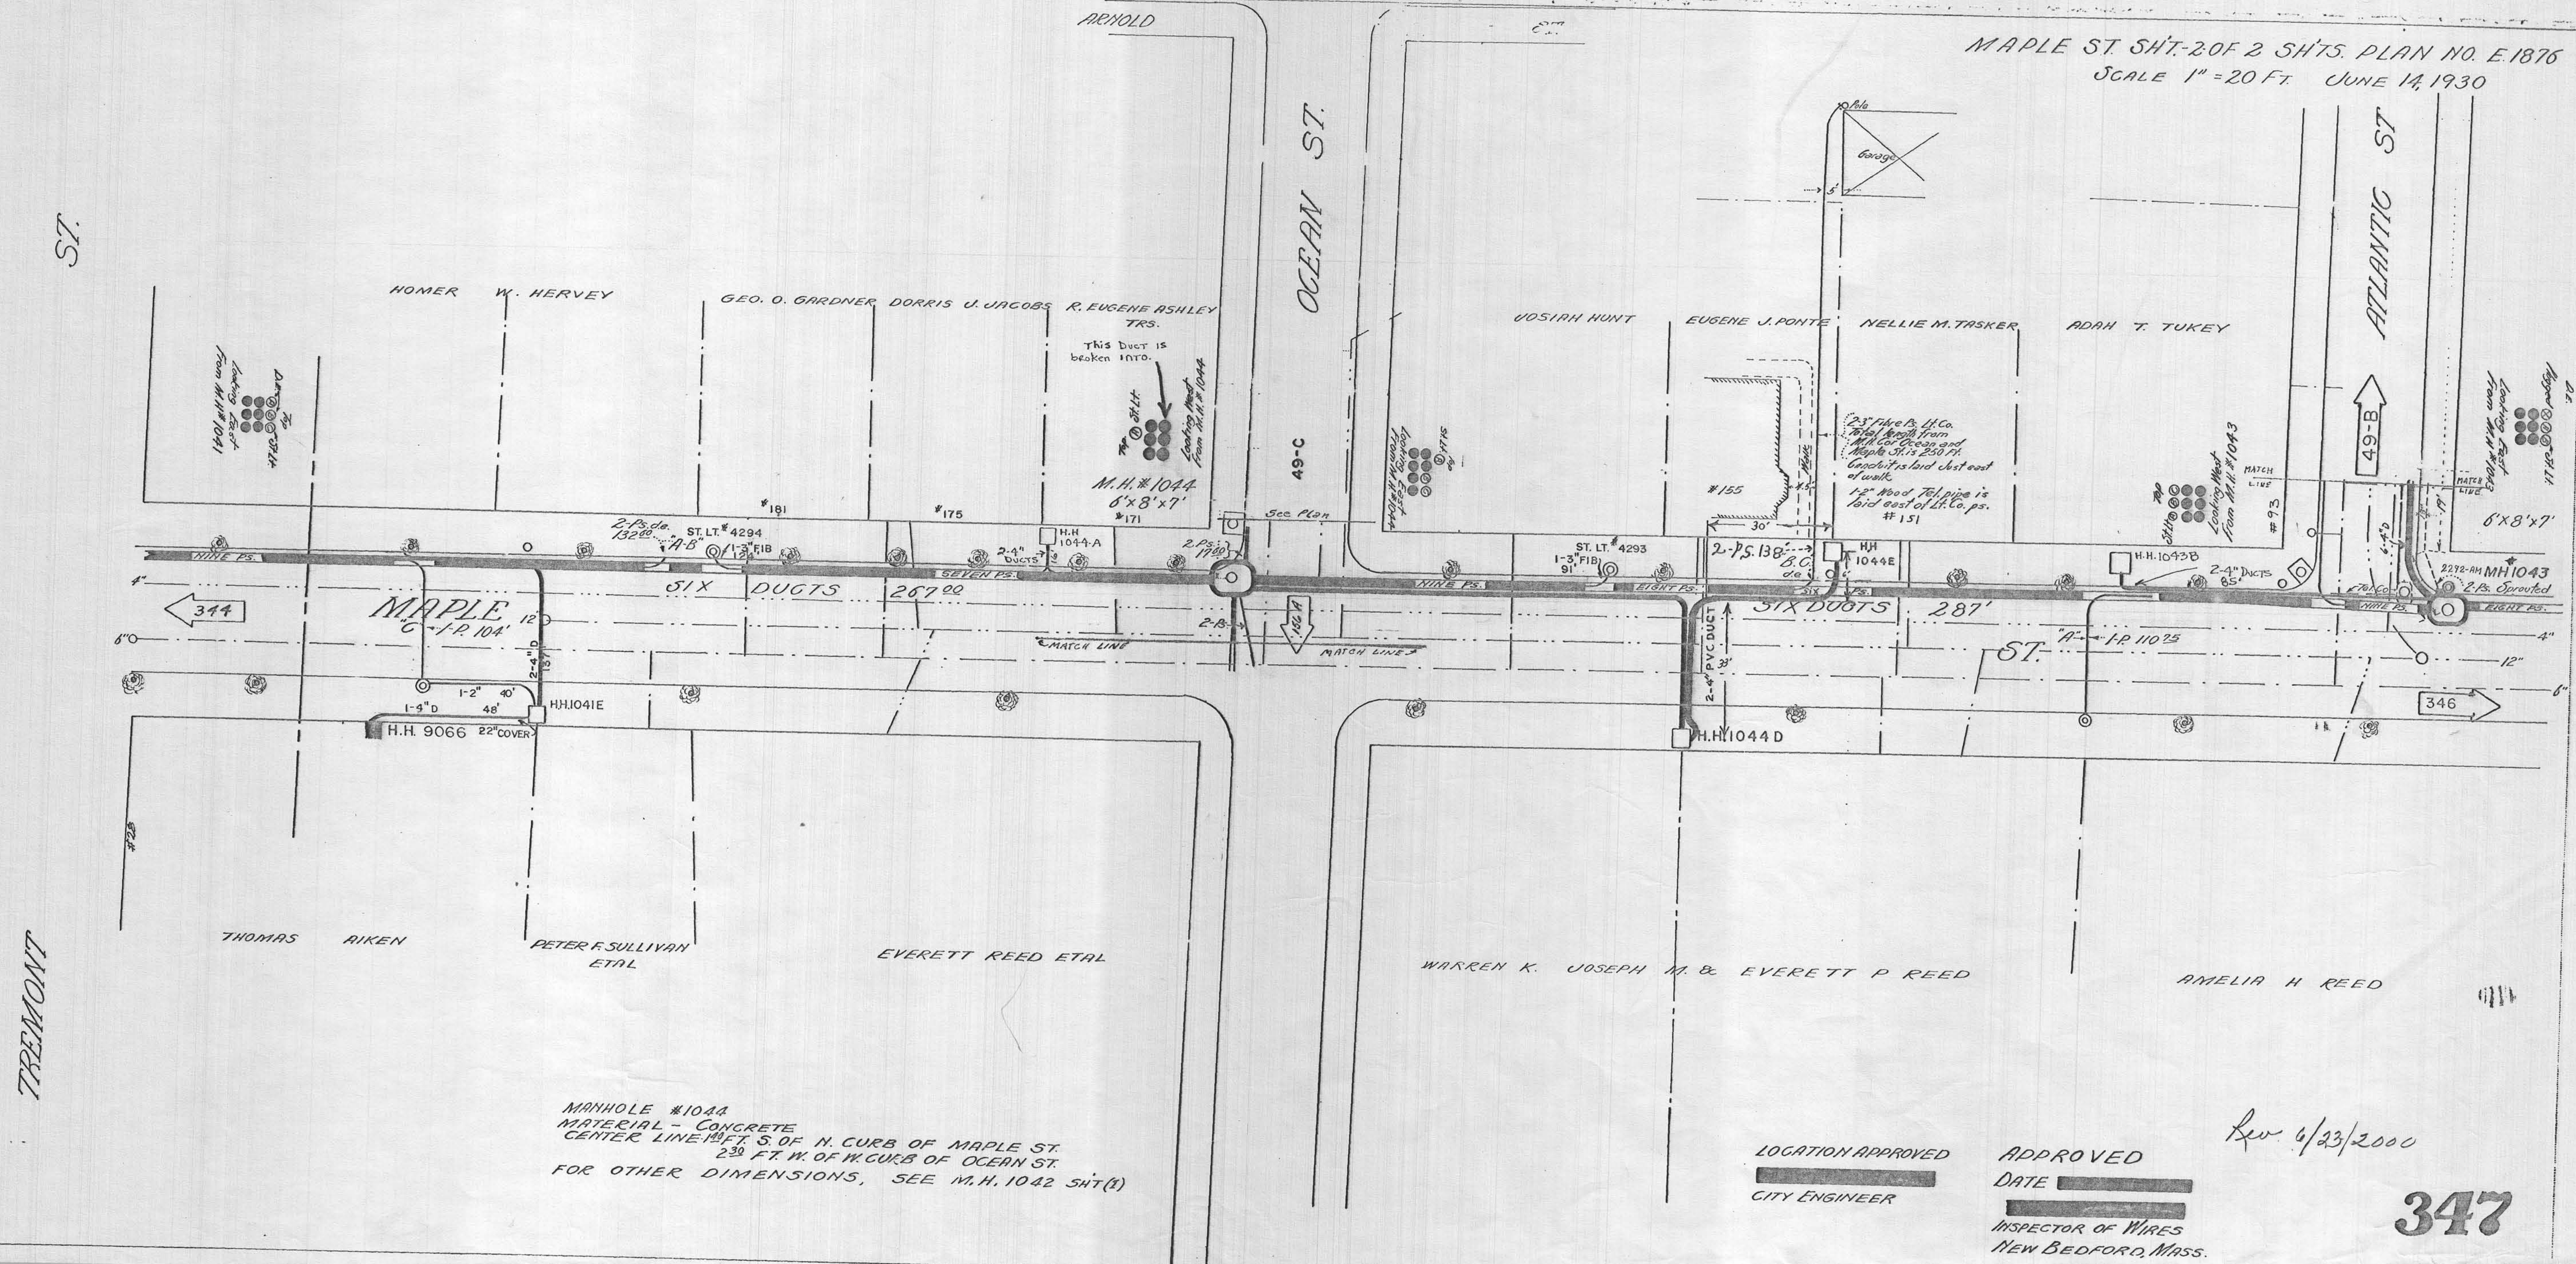

MANHOLE #1044
MATERIAL - CONCRETE
CENTER LINE 10 FT. S. OF N. CURB OF MAPLE ST.
230 FT. W. OF N. CURB OF OCEAN ST.
FOR OTHER DIMENSIONS, SEE M.H. 1042 SHT (1)

LOCATION APPROVED
CITY ENGINEER

APPROVED
DATE
INSPECTOR OF WIRES
NEW BEDFORD, MASS.

347