


DRAWING NUMBER
352-A

DRAWING NUMBER

DRAWING NUMBER

DRAWING NUMBER
352-A

PALMER ST.

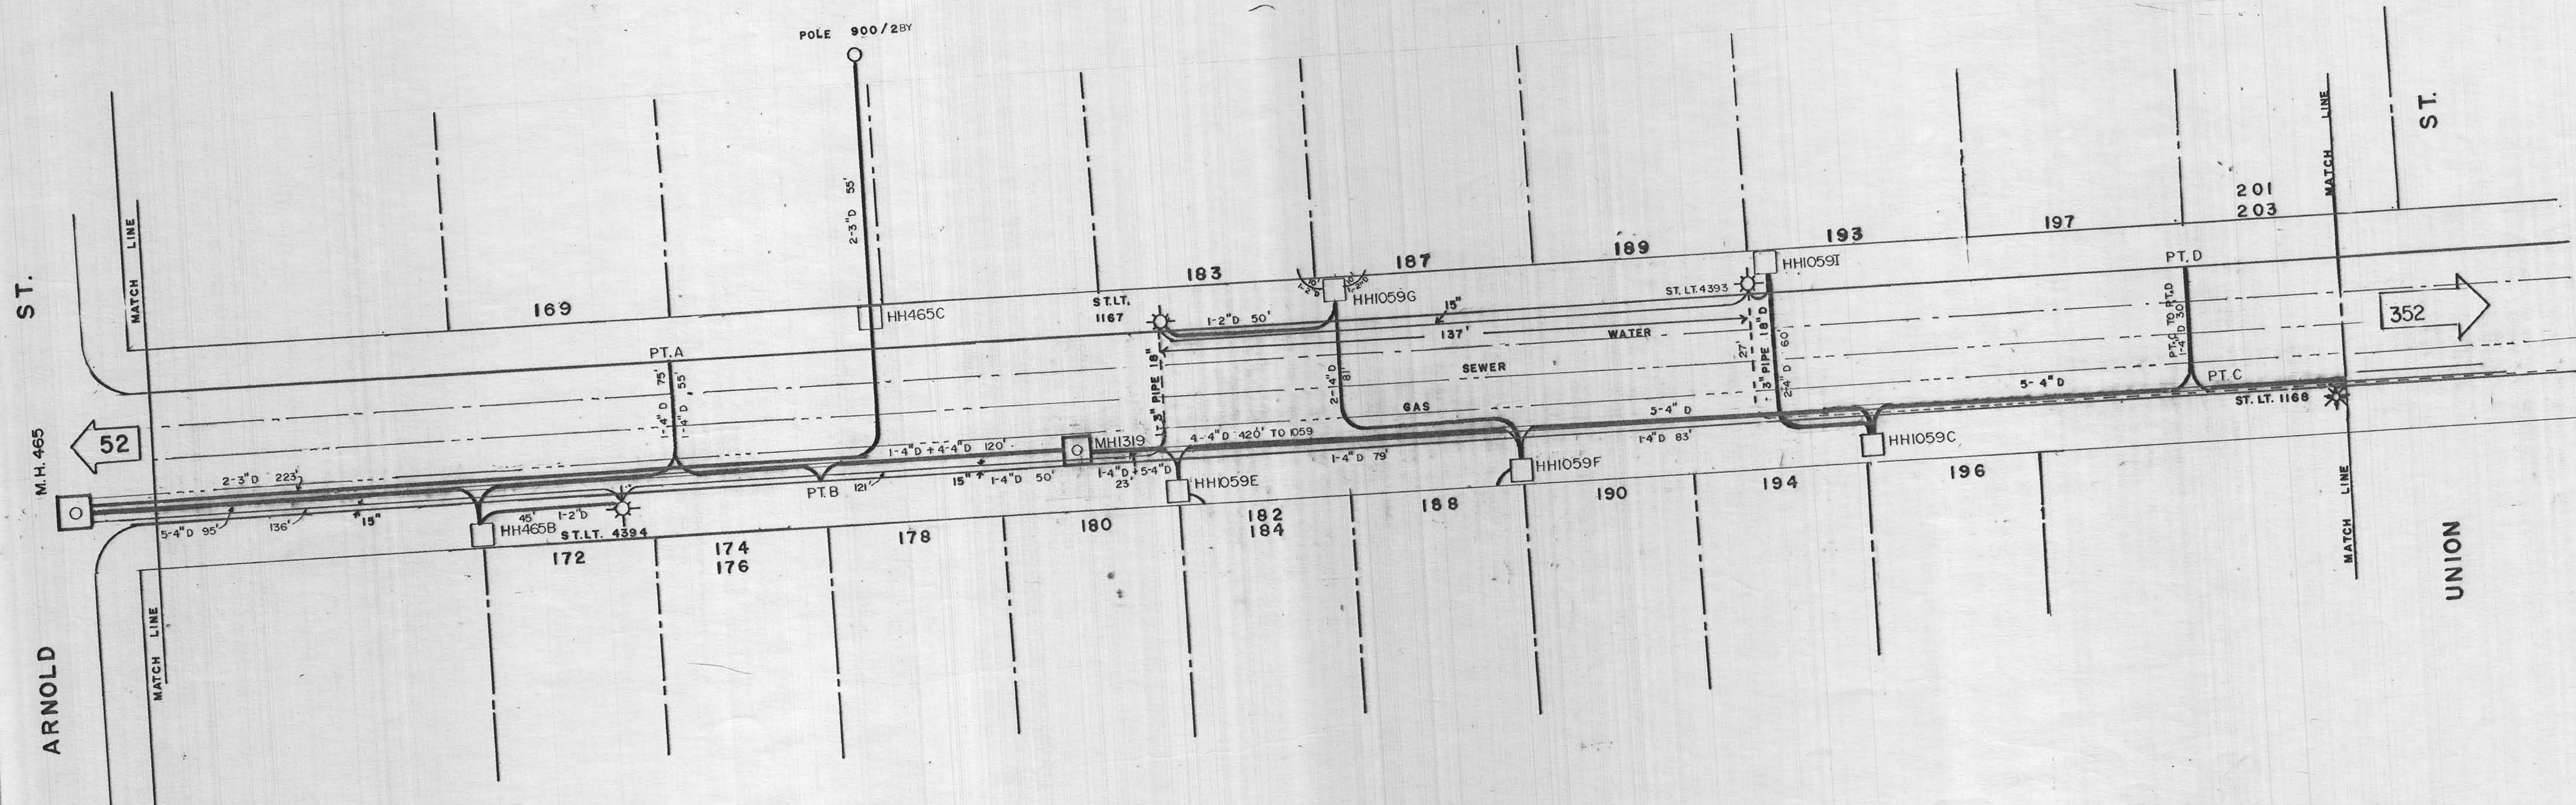

Rev 8-30-99

352-A