


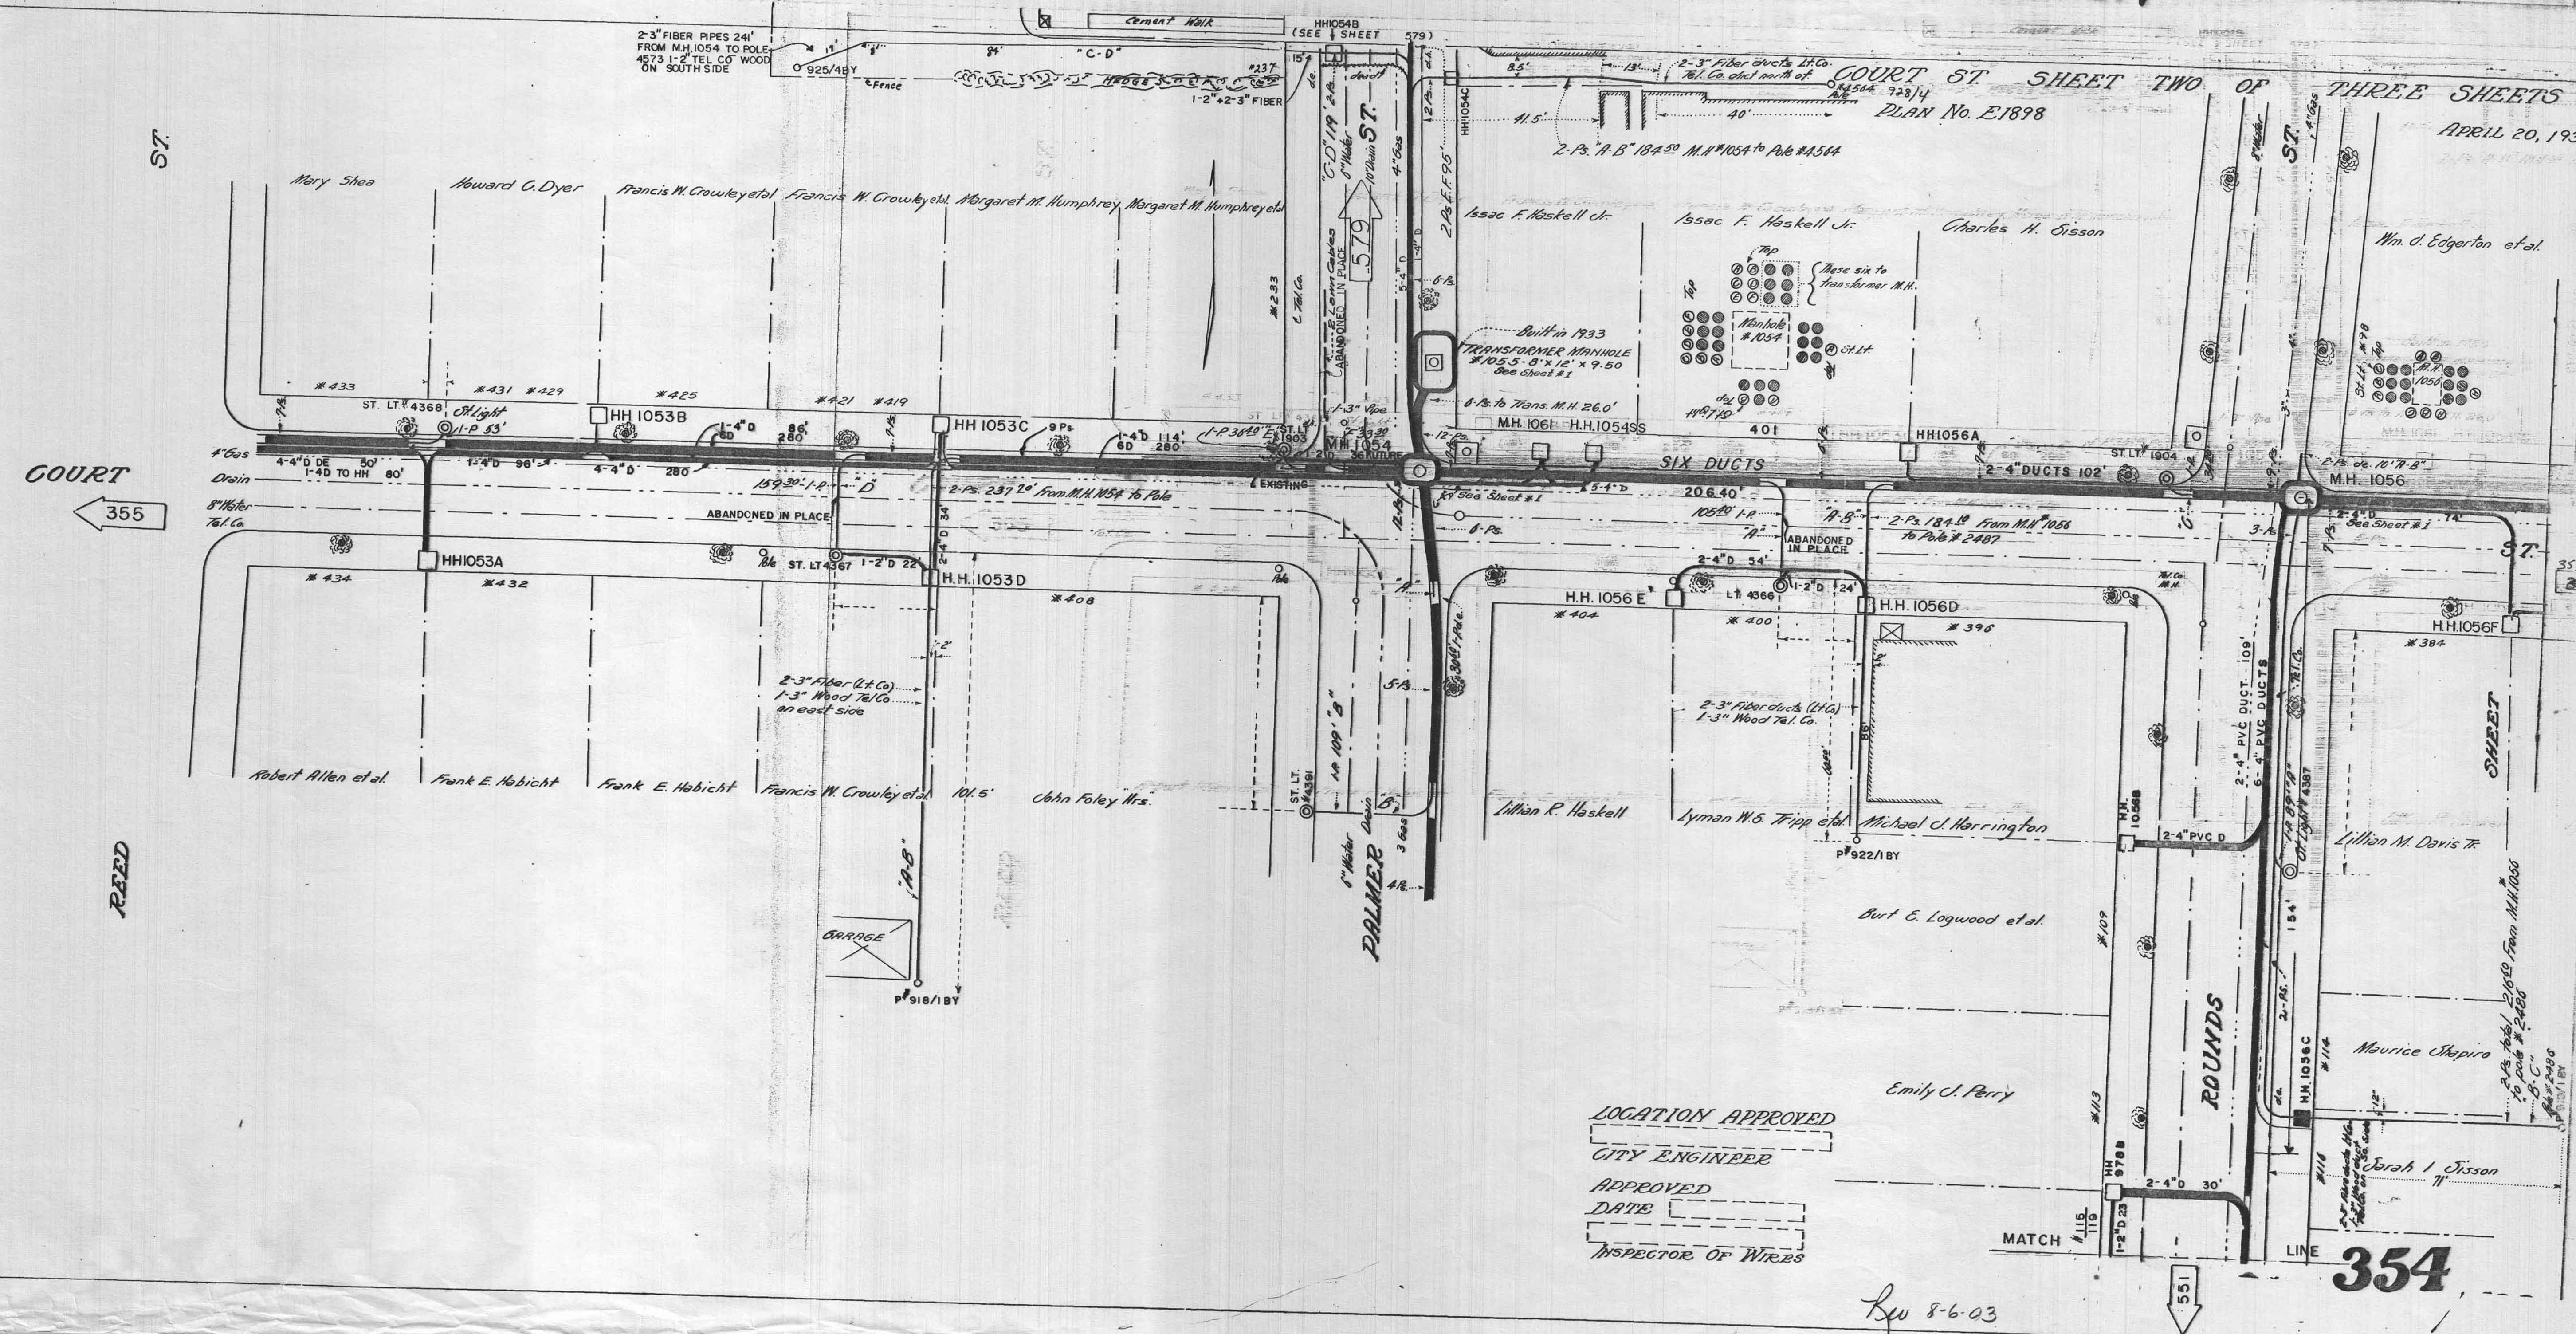

LOCATION APPROVED
CITY ENGINEER
APPROVED
DATE
INSPECTOR OF WIRES

Rw 8-6-03

354