


SEE SHEET 257

RODNEY FRENCH BLVD. WEST

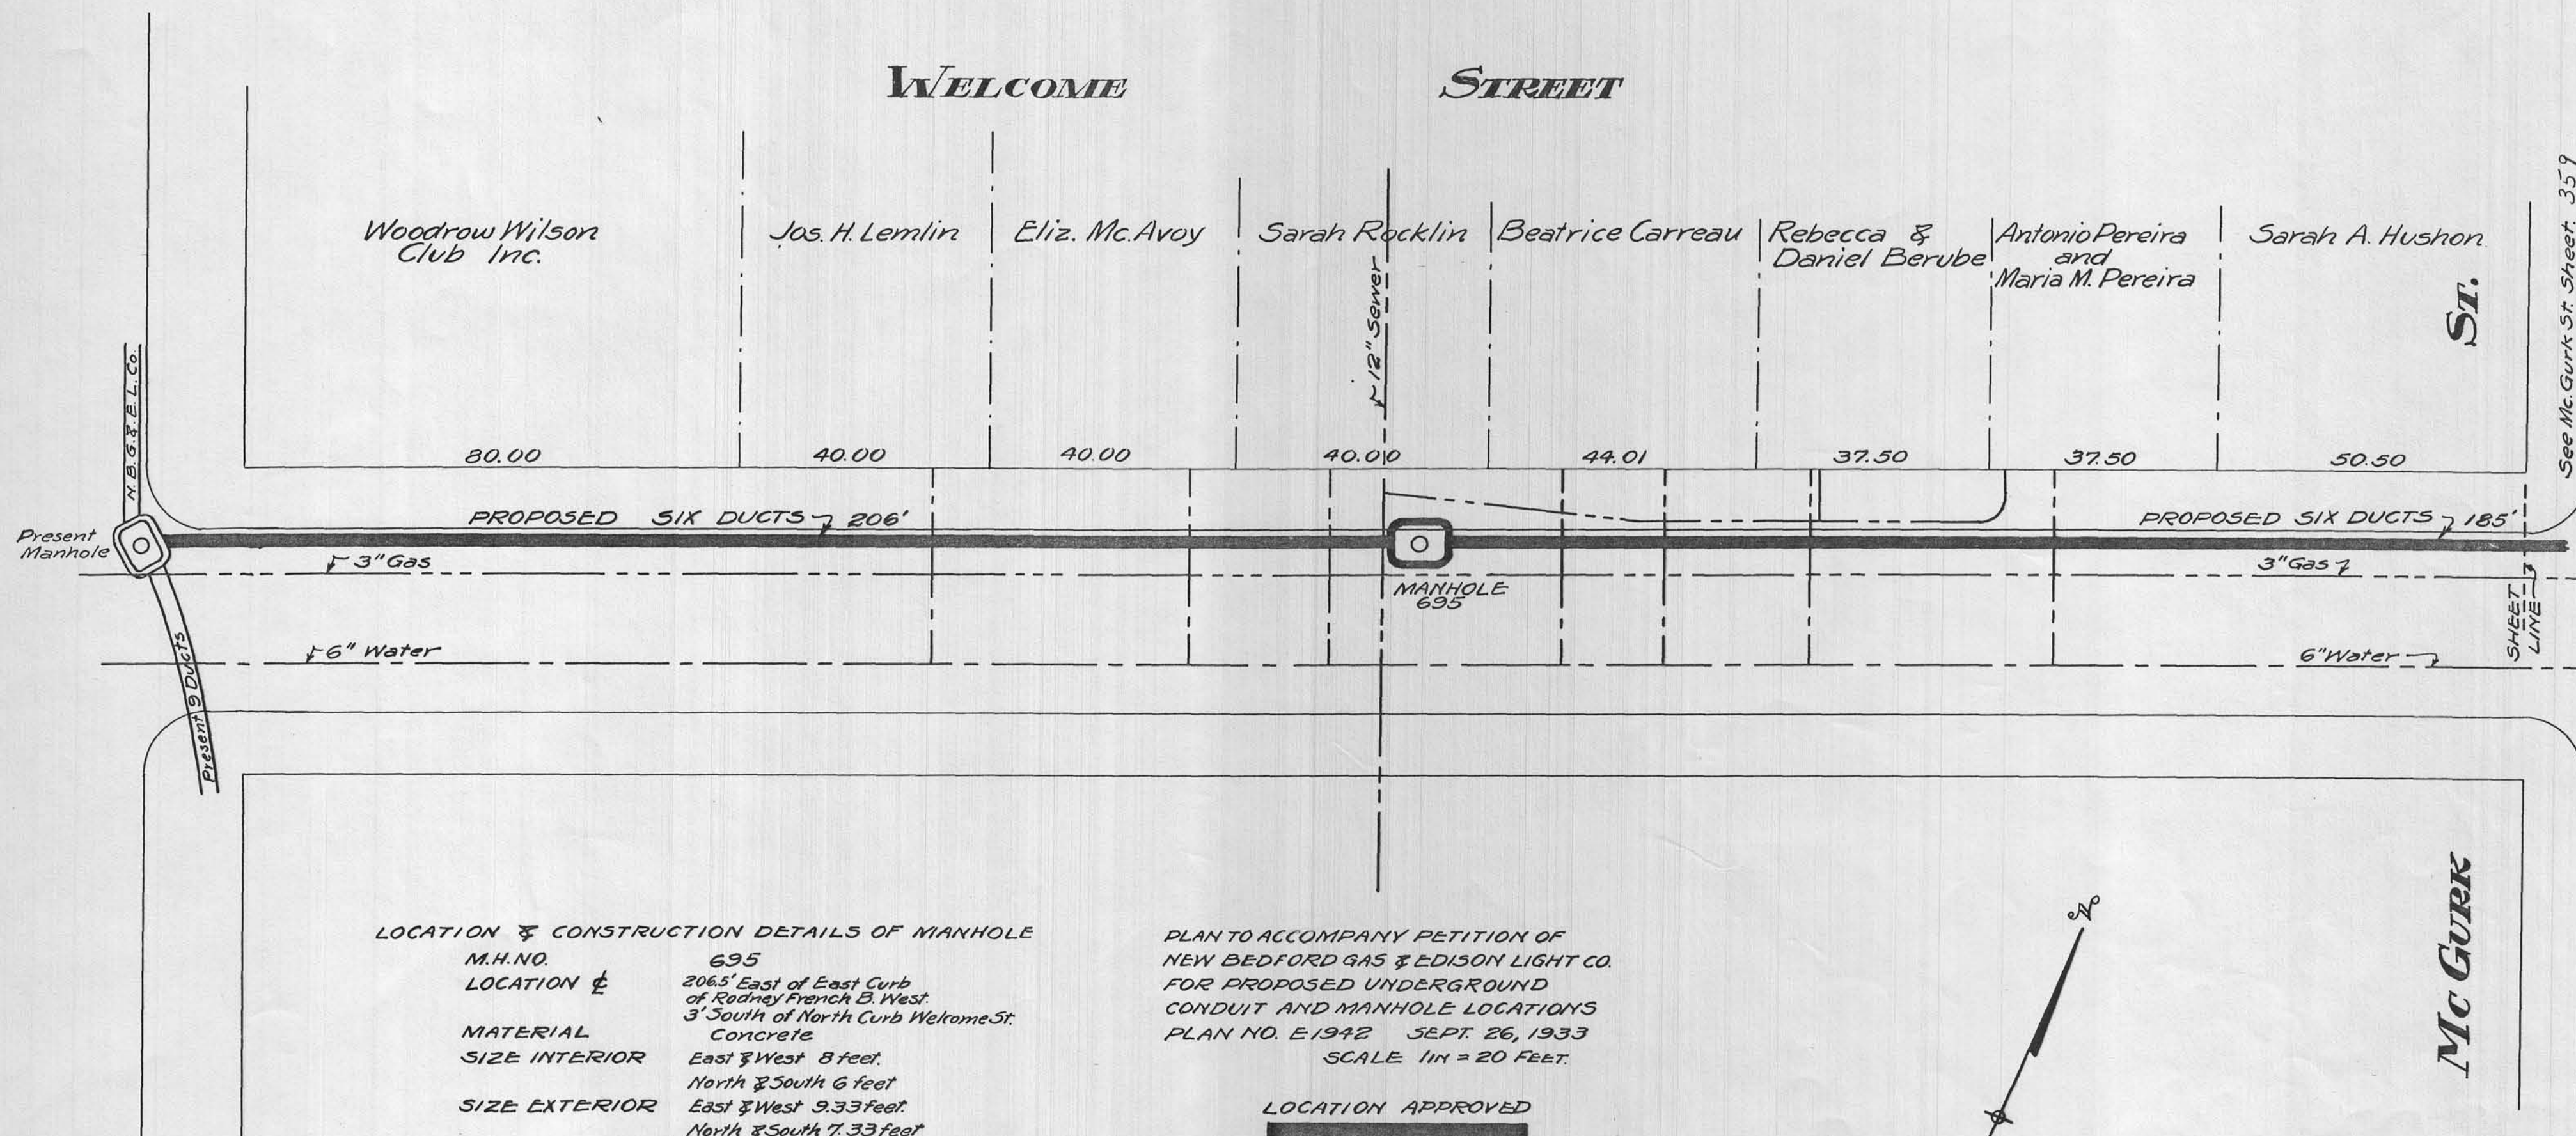


SEE SHEET 359

Mc Gurek

LOCATION & CONSTRUCTION DETAILS OF MANHOLE

M.H. NO.	695
LOCATION	206.5' East of East Curb of Rodney French B. West, 3' South of North Curb Welcome St.
MATERIAL	Concrete
SIZE INTERIOR	East & West 8 feet, North & South 6 feet
SIZE EXTERIOR	East & West 9.33 feet, North & South 7.33 feet
DEPTH INTERIOR	7 feet
DEPTH EXTERIOR	8.50 feet

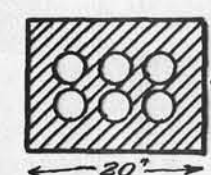


SECTION THROUGH CONDUIT
6-3 1/2" FIBRE DUCTS

PLAN TO ACCOMPANY PETITION OF
NEW BEDFORD GAS & EDISON LIGHT CO.
FOR PROPOSED UNDERGROUND
CONDUIT AND MANHOLE LOCATIONS
PLAN NO. E/1942 SEPT. 26, 1933
SCALE 1" = 20 FEET.

LOCATION APPROVED
CITY ENGINEER

APPROVED
DATE
INSPECTOR OF WIRES
NEW BEDFORD, MASS.

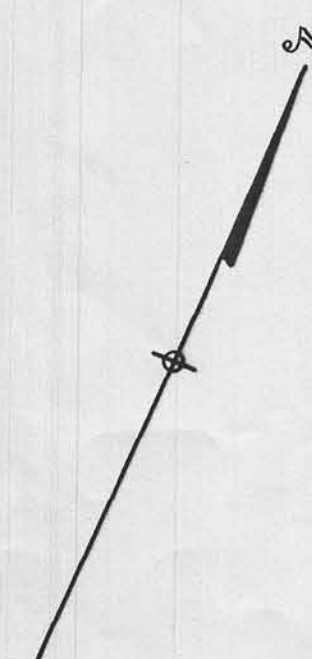

SEE SHEET 257