


SEE SHEET 187

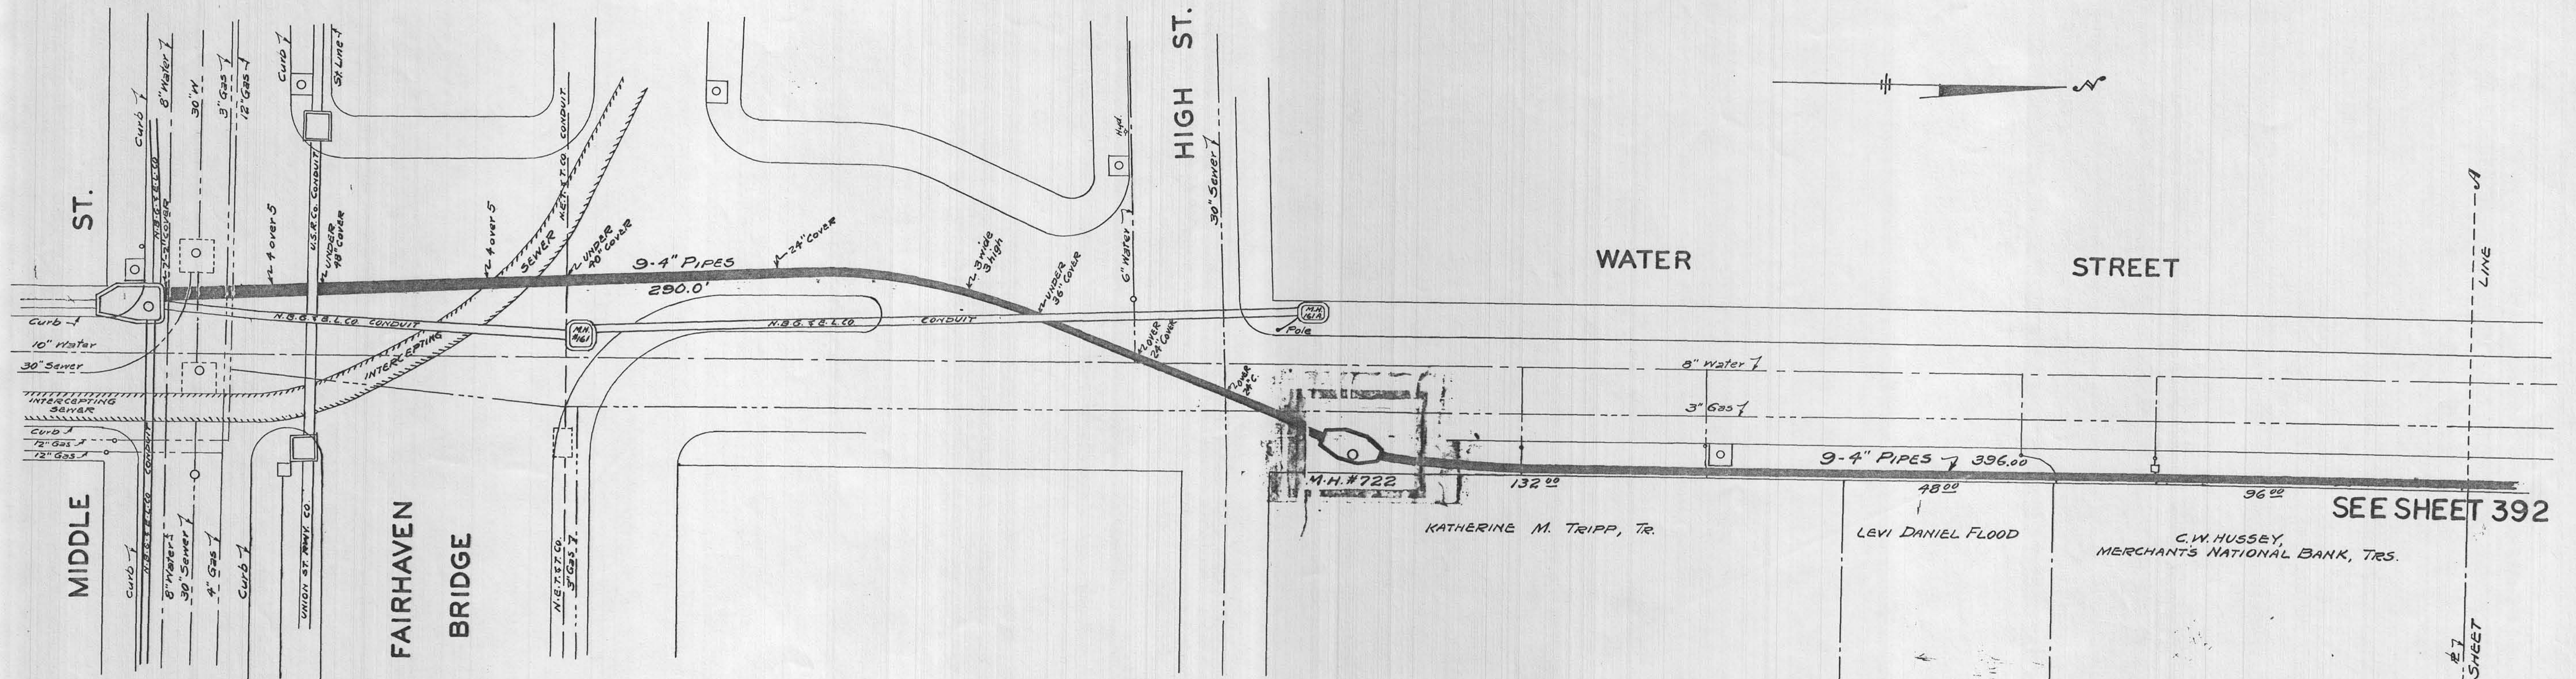

SEE CONDUIT PLAN
299+186+CABLE
PLAN 63

PLAN TO ACCOMPANY PETITION OF
NEW BEDFORD GAS & EDISON LIGHT COMPANY
FOR PROPOSED UNDERGROUND CONDUIT AND
MANHOLE LOCATIONS IN NEW BEDFORD, MASS.

PLAN NO. E 2080
{4 SHEETS}


SCALE 1/4"=20 FT.
JAN. 24, 1940
CORRECTED 8-3-40

MANHOLES NOS. 721 TO 727 INC.

	INTERIOR	EXTERIOR
LENGTH	13'-0"	14'-4"
WIDTH	6'-0"	7'-4"
DEPTH	5'-0"	7'-4"

MATERIAL - CONCRETE

CONDUIT
9-4" FIBRE DUCTS
SET IN CONCRETE

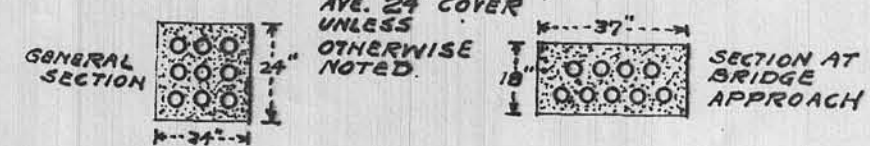

Location Approved _____
Comm. of Public Works

Approved (Date) _____
Insp. of Wires, New Bedford, Mass

SEE SHEET 186