


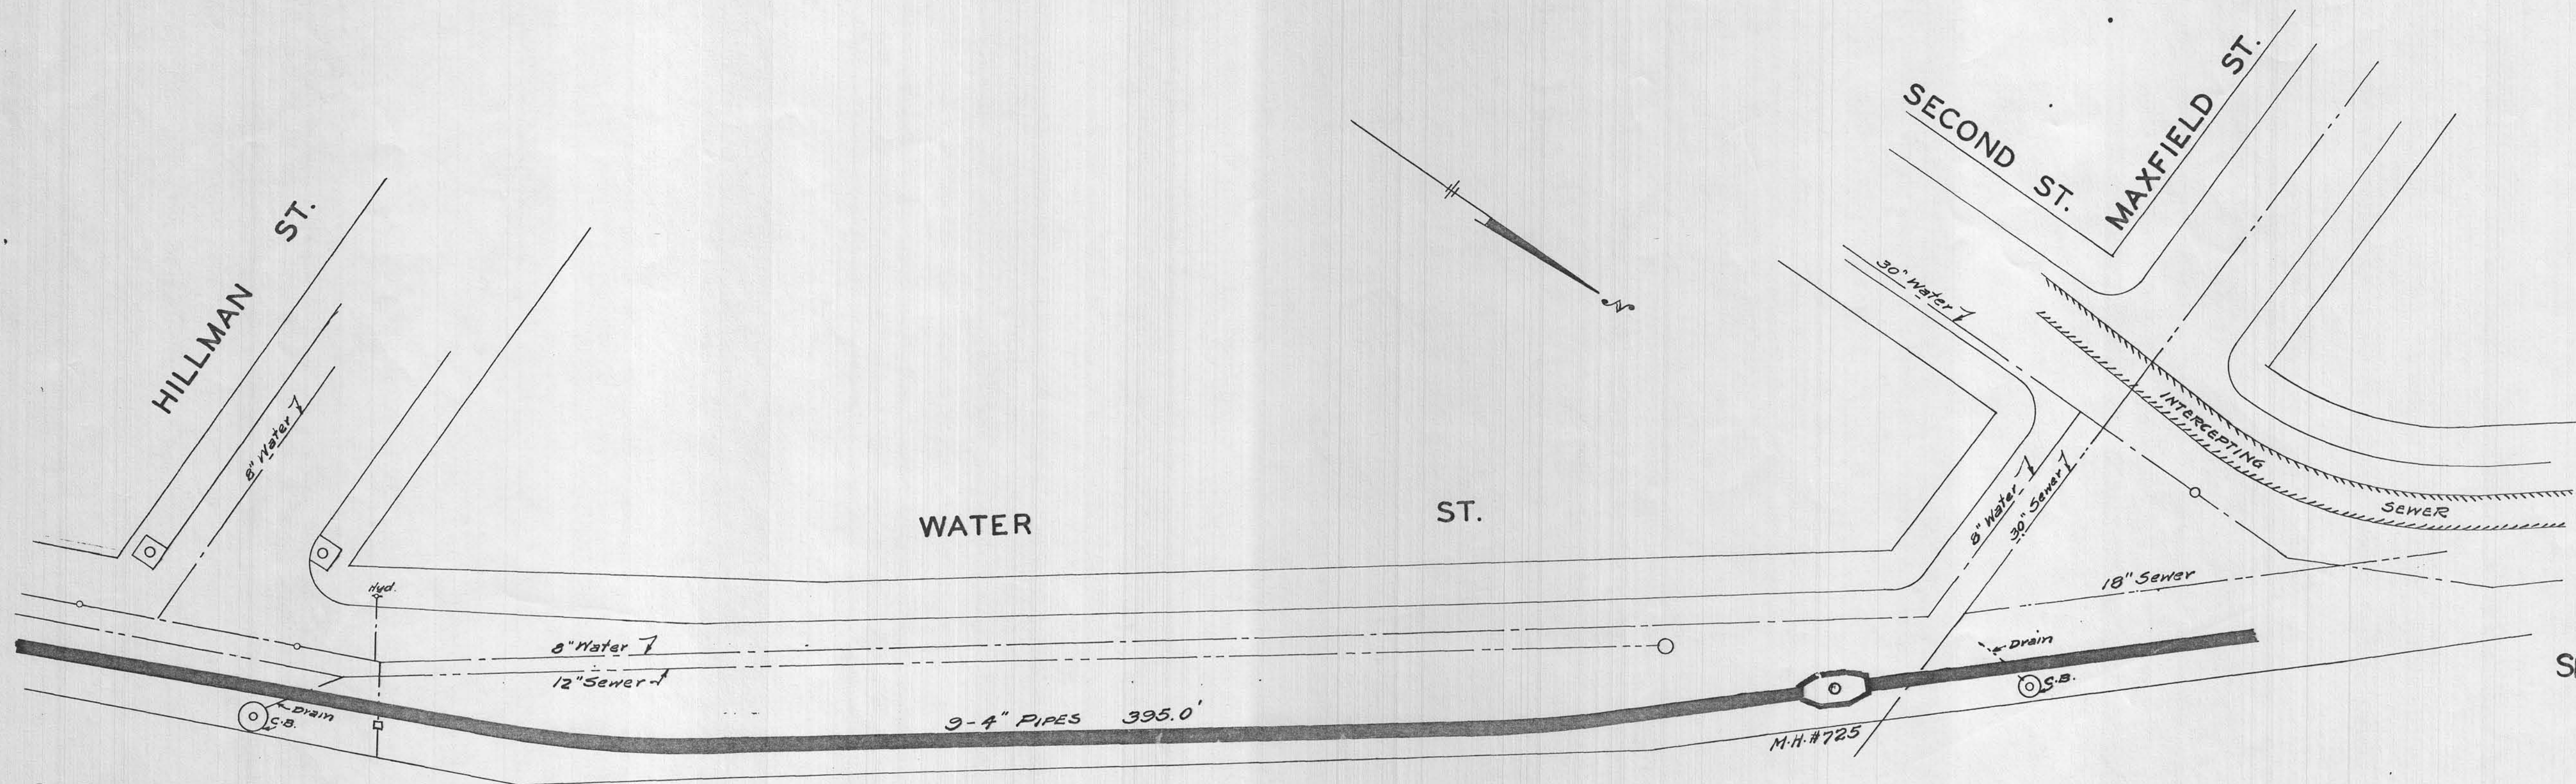

OLD COLONY R.R. Co.

SEE SHEET 394

SEE SHEET 392