


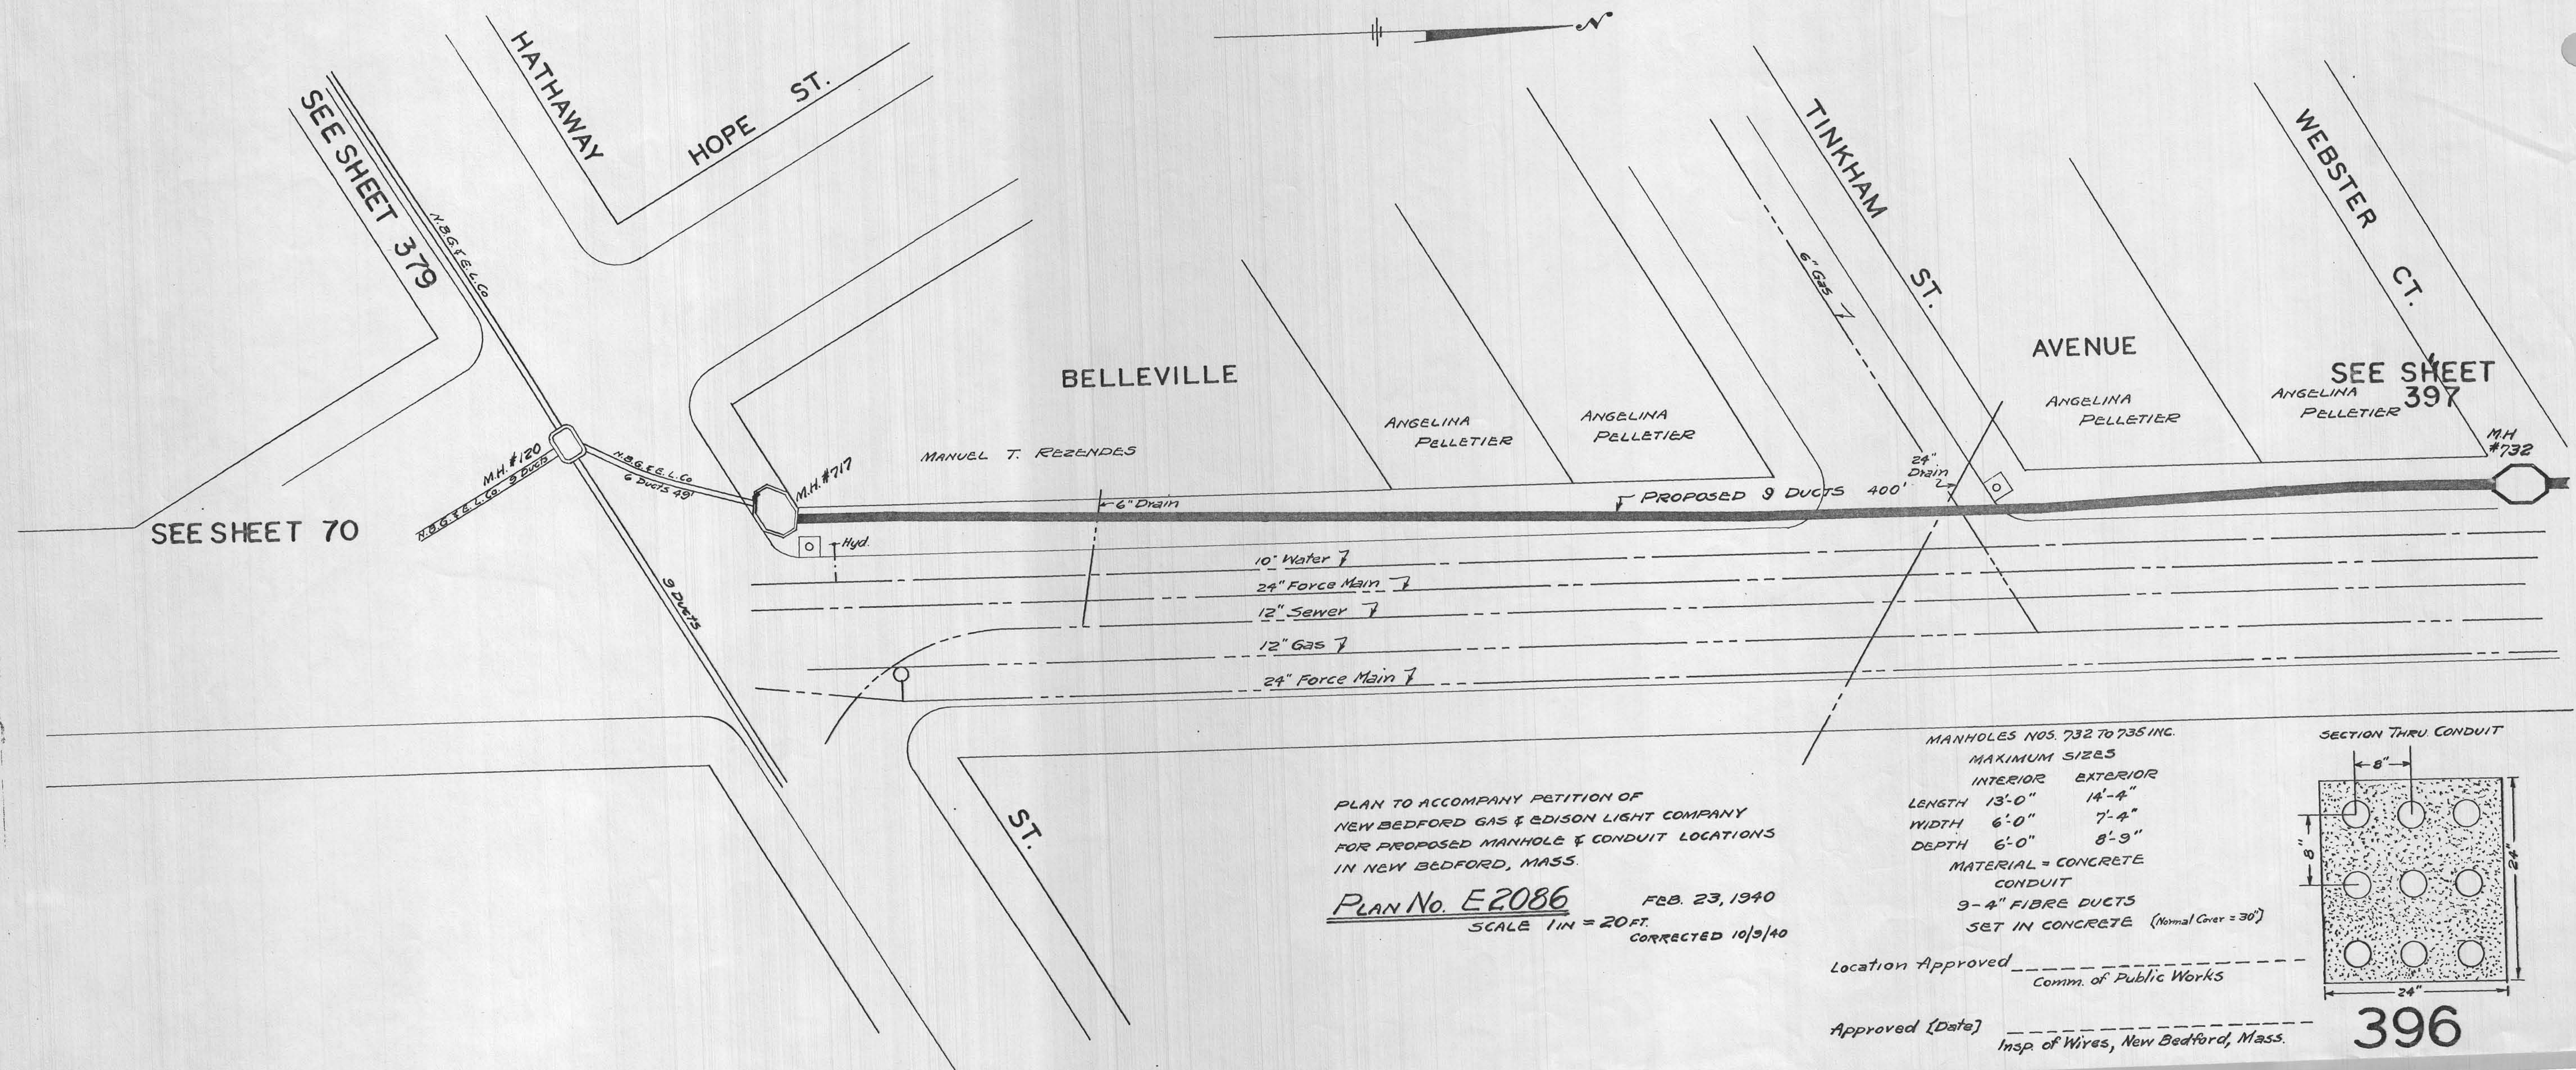

PLAN TO ACCOMPANY PETITION OF
NEW BEDFORD GAS & EDISON LIGHT COMPANY
FOR PROPOSED MANHOLE & CONDUIT LOCATIONS
IN NEW BEDFORD, MASS.
PLAN No. E2086 FEB. 23, 1940
SCALE 1" = 20 FT. CORRECTED 10/9/40

MANHOLES NOS. 732 TO 735 INC.
MAXIMUM SIZES
INTERIOR EXTERIOR
LENGTH 13'-0" 14'-4"
WIDTH 6'-0" 7'-4"
DEPTH 6'-0" 8'-9"
MATERIAL = CONCRETE
CONDUIT
9-4" FIBRE DUCTS
SET IN CONCRETE (Normal Cover = 30")
Location Approved _____
Comm. of Public Works
Approved [Date] _____
Insp. of Wires, New Bedford, Mass.

