


DRAWING NUMBER  
**462I**  
PLAN HOLD CORPORATION • IRVINE, CALIFORNIA  
REORDER BY NUMBER 070AR  
POSITION EDGE OF PRINT ON THIS LINE

DRAWING NUMBER  
**462I**  
PLAN HOLD CORPORATION • IRVINE, CALIFORNIA  
REORDER BY NUMBER 070AR  
POSITION EDGE OF PRINT ON THIS LINE

DRAWING NUMBER  
**462I**  
PLAN HOLD CORPORATION • IRVINE, CALIFORNIA  
REORDER BY NUMBER 070AR  
POSITION EDGE OF PRINT ON THIS LINE

DRAWING NUMBER  
**462I**  
PLAN HOLD CORPORATION • IRVINE, CALIFORNIA  
REORDER BY NUMBER 070AR  
POSITION EDGE OF PRINT ON THIS LINE

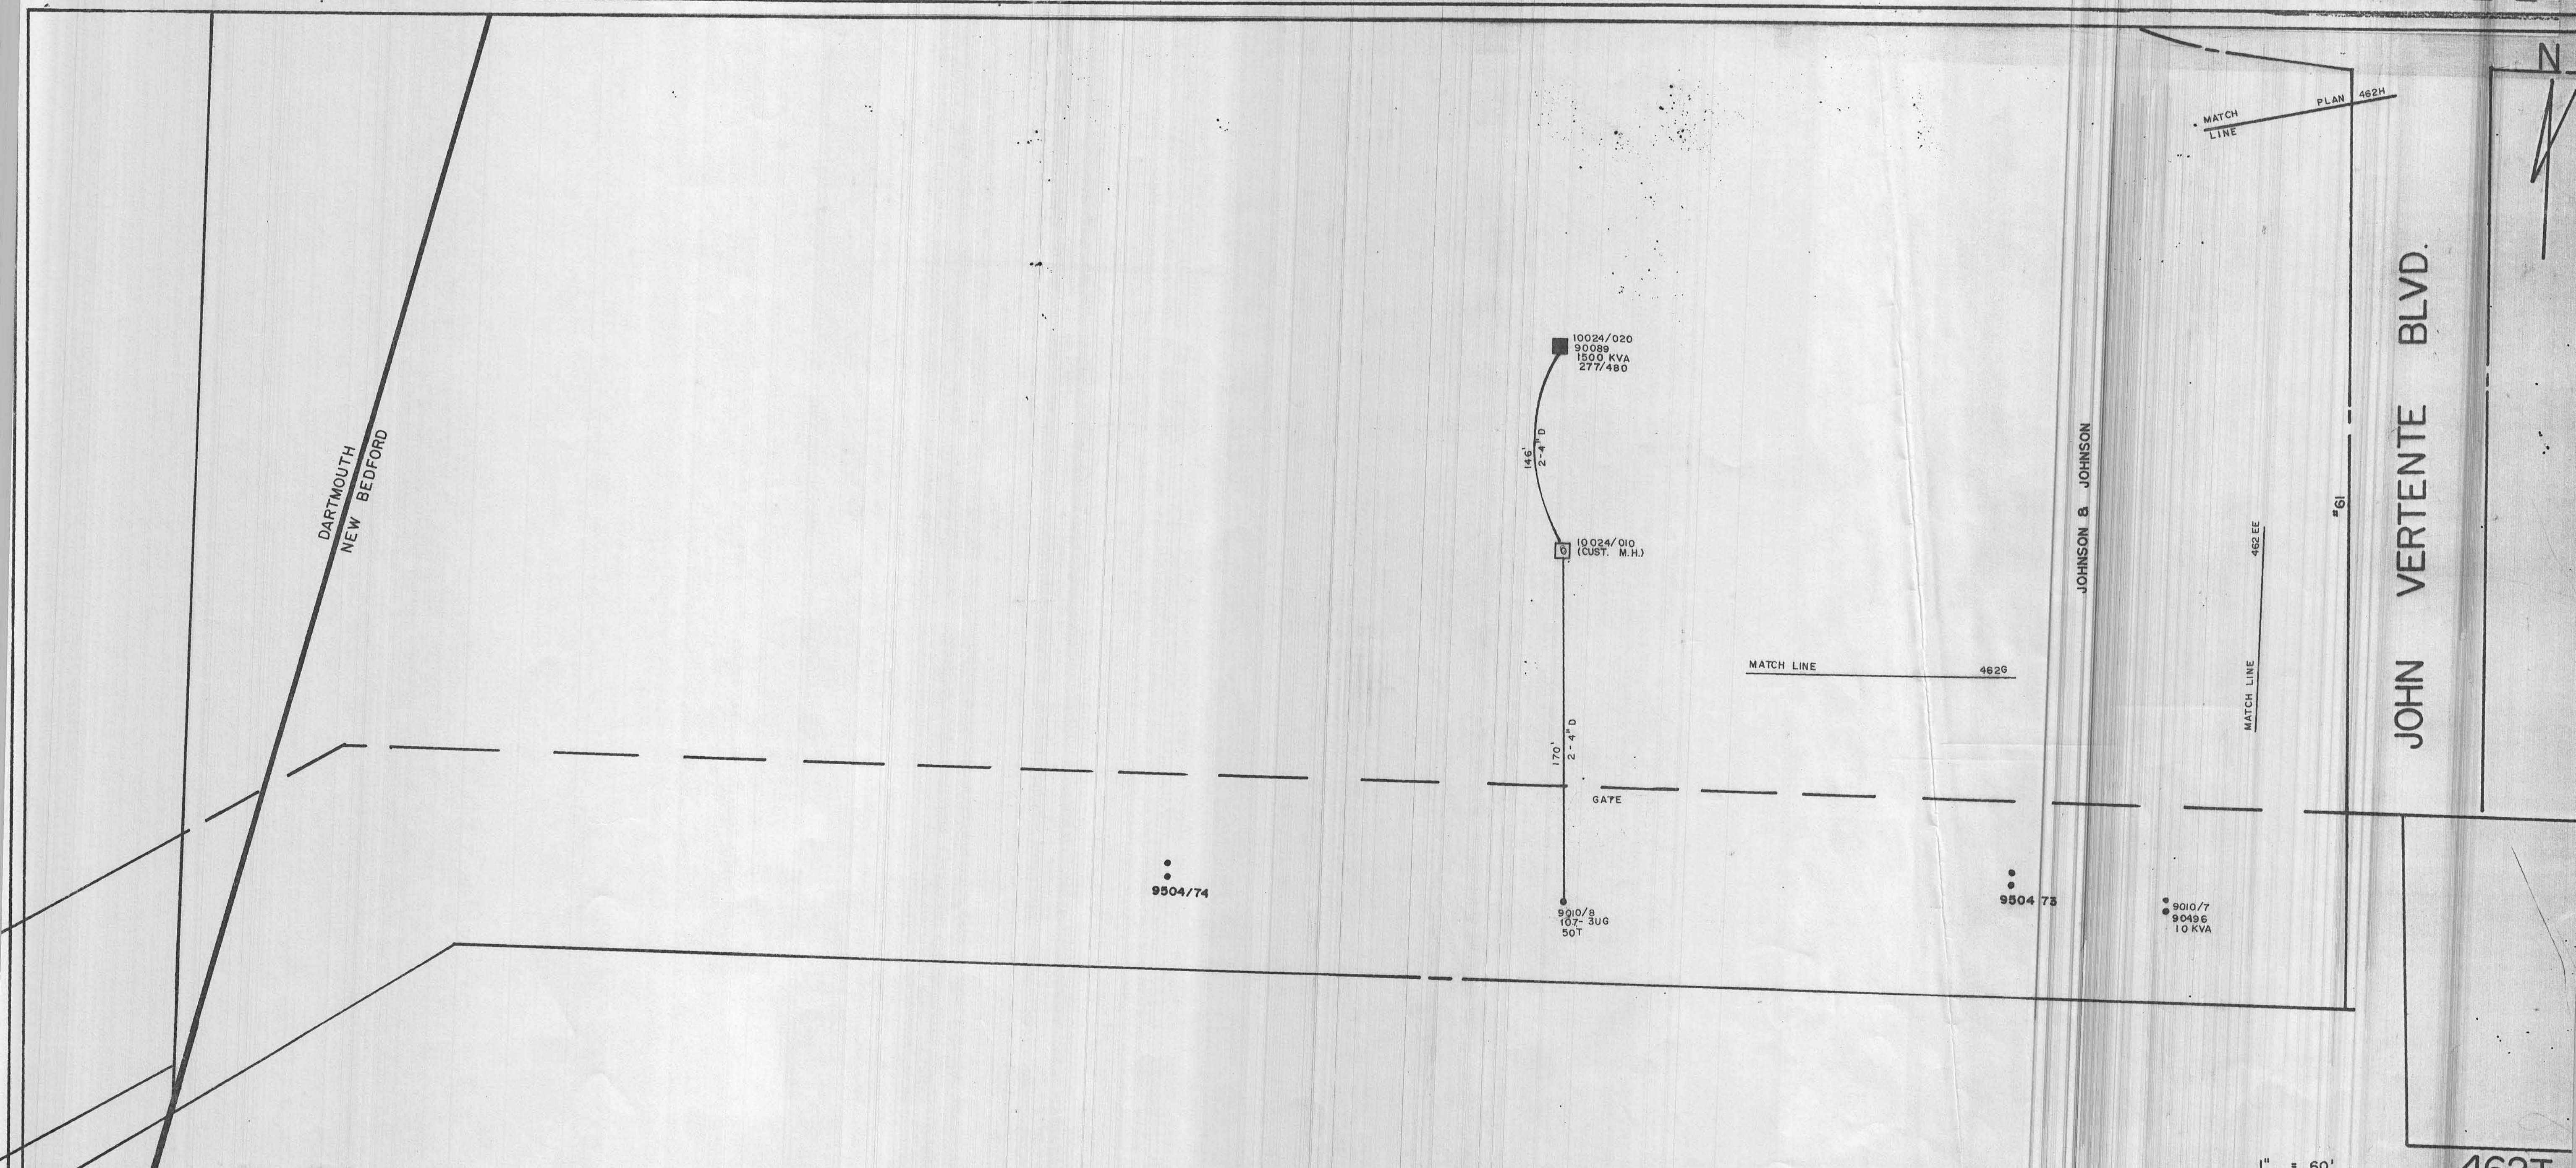

1" = 60'

462I