

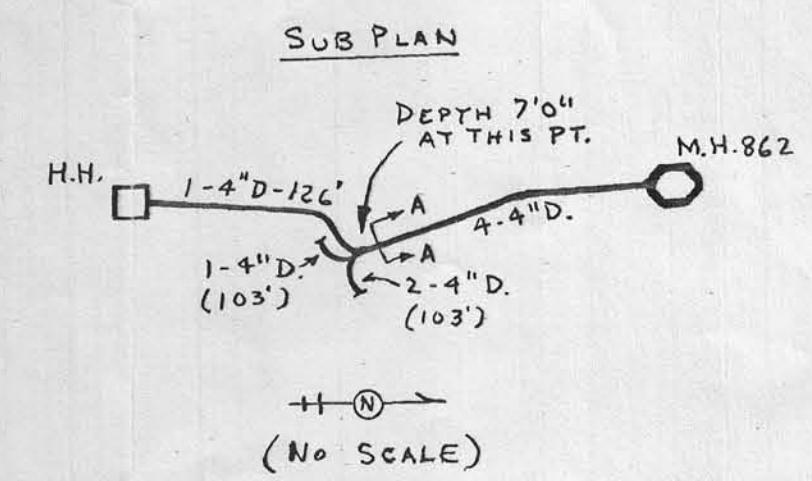


NOTE
Gas Pipe Over Elec. Duct
throughout South Terminal

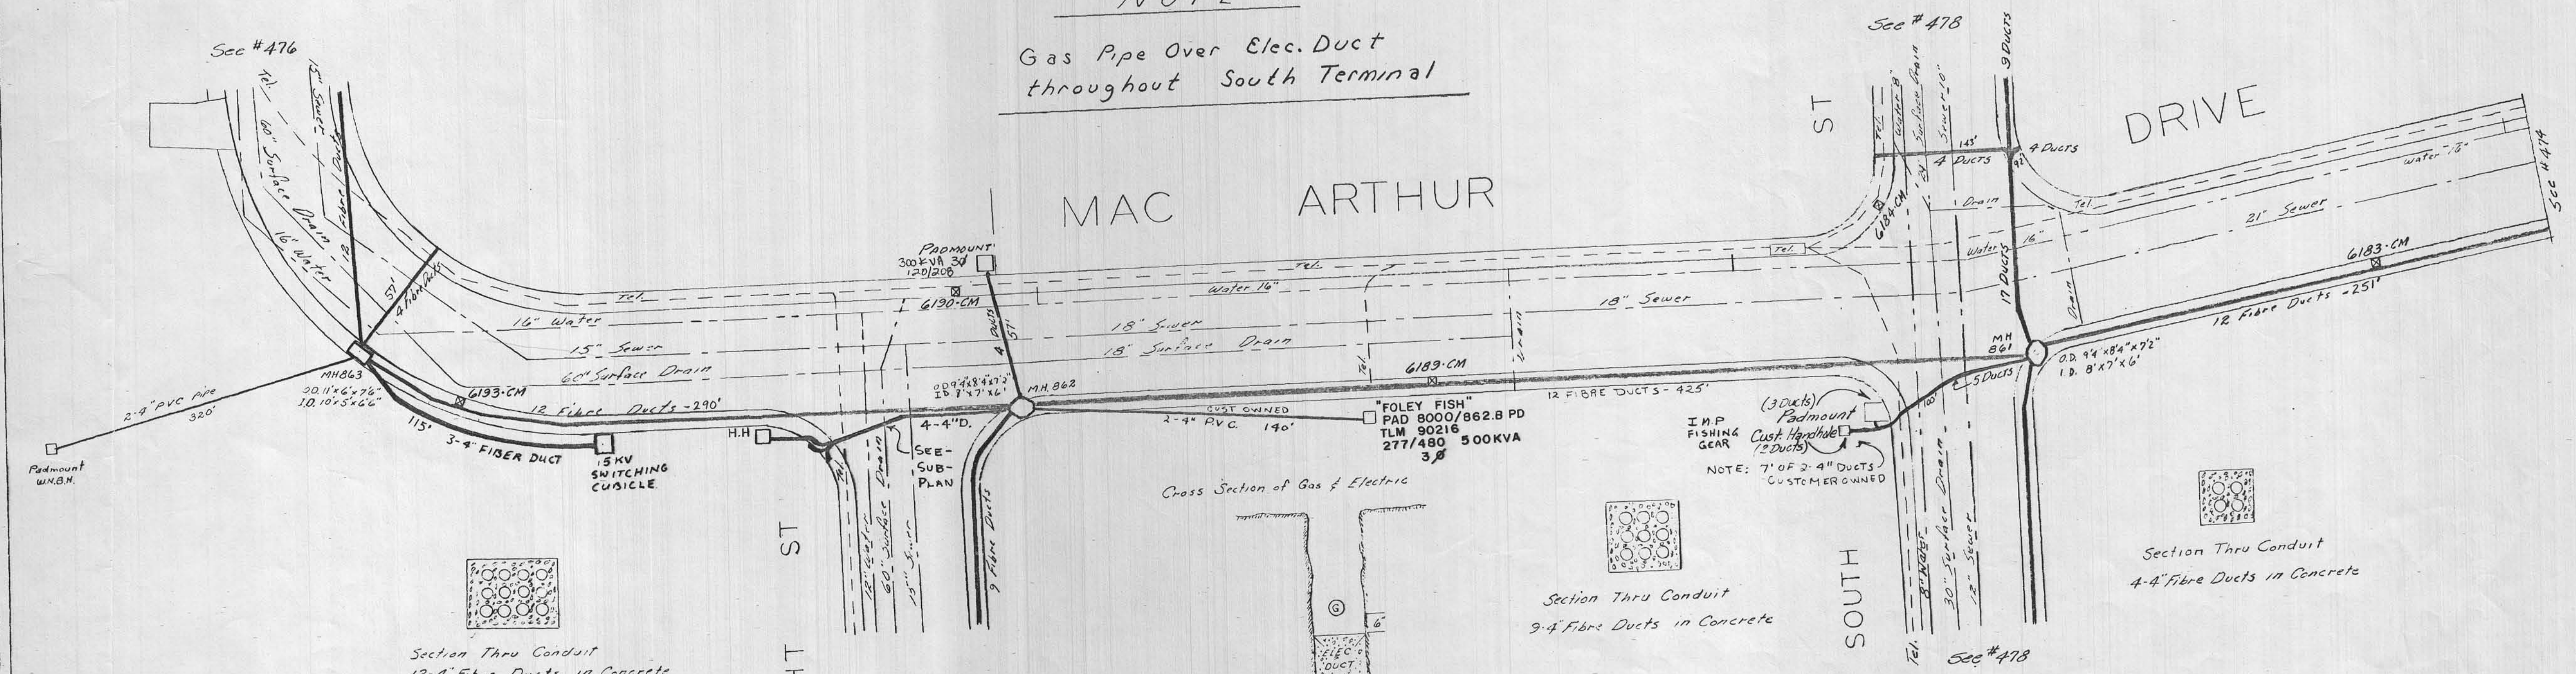

Section Thru Conduit
12-4\" Fibre Ducts in Concrete

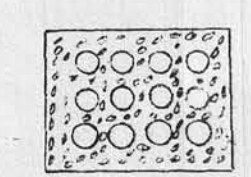


SECTION A-A


4-4\" FIBRE DUCTS
IN CONCRETE

15KV
SWITCHING
CUBICLE


Cross Section of Gas & Electric

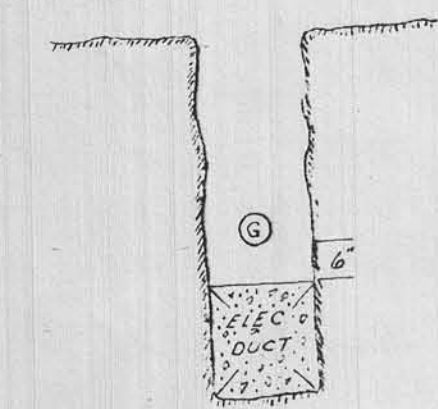

Section Thru Conduit
9-4\" Fibre Ducts in Concrete

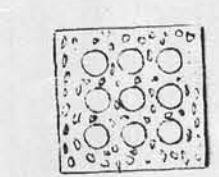

Section Thru Conduit
4-4\" Fibre Ducts in Concrete

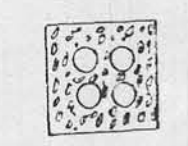

SCALE 1\" = 40'