


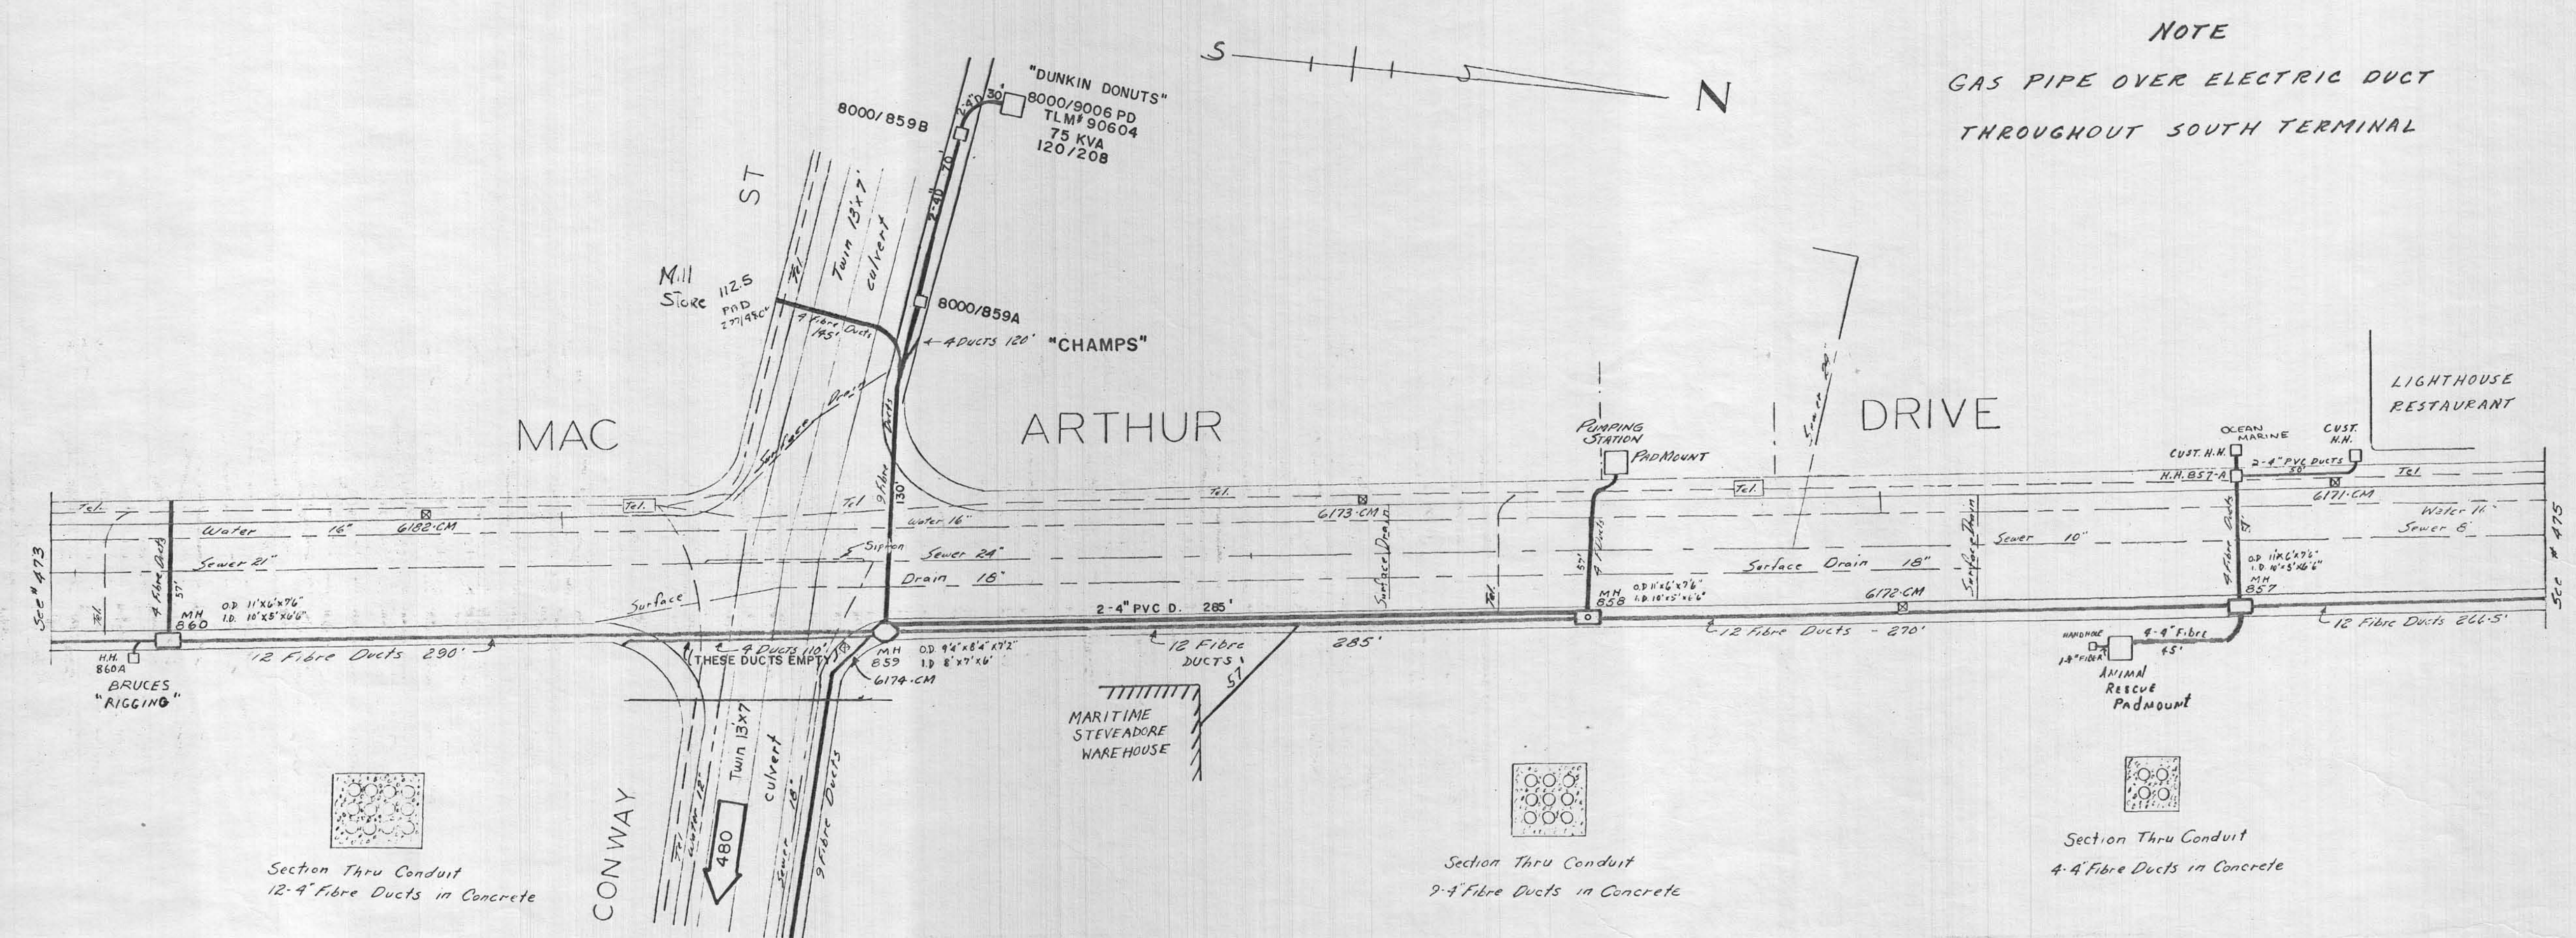

NOTE
GAS PIPE OVER ELECTRIC DUCT
THROUGHOUT SOUTH TERMINAL

Section Thru Conduit
12-4" Fibre Ducts in Concrete

Section Thru Conduit
2-4" Fibre Ducts in Concrete

Section Thru Conduit
4-4" Fibre Ducts in Concrete

