


IBER
DRAWING NUMBER
560A
PLAN AND ELEVATION
DESIGNED BY KASBENTON
CHECKED BY KASBENTON

DRAWING NUMBER
560A
PLAN AND ELEVATION
DESIGNED BY KASBENTON
CHECKED BY KASBENTON

DRAWING NUMBER
560A
PLAN AND ELEVATION
DESIGNED BY KASBENTON
CHECKED BY KASBENTON

DRAWING NUMBER
560A
PLAN AND ELEVATION
DESIGNED BY KASBENTON
CHECKED BY KASBENTON

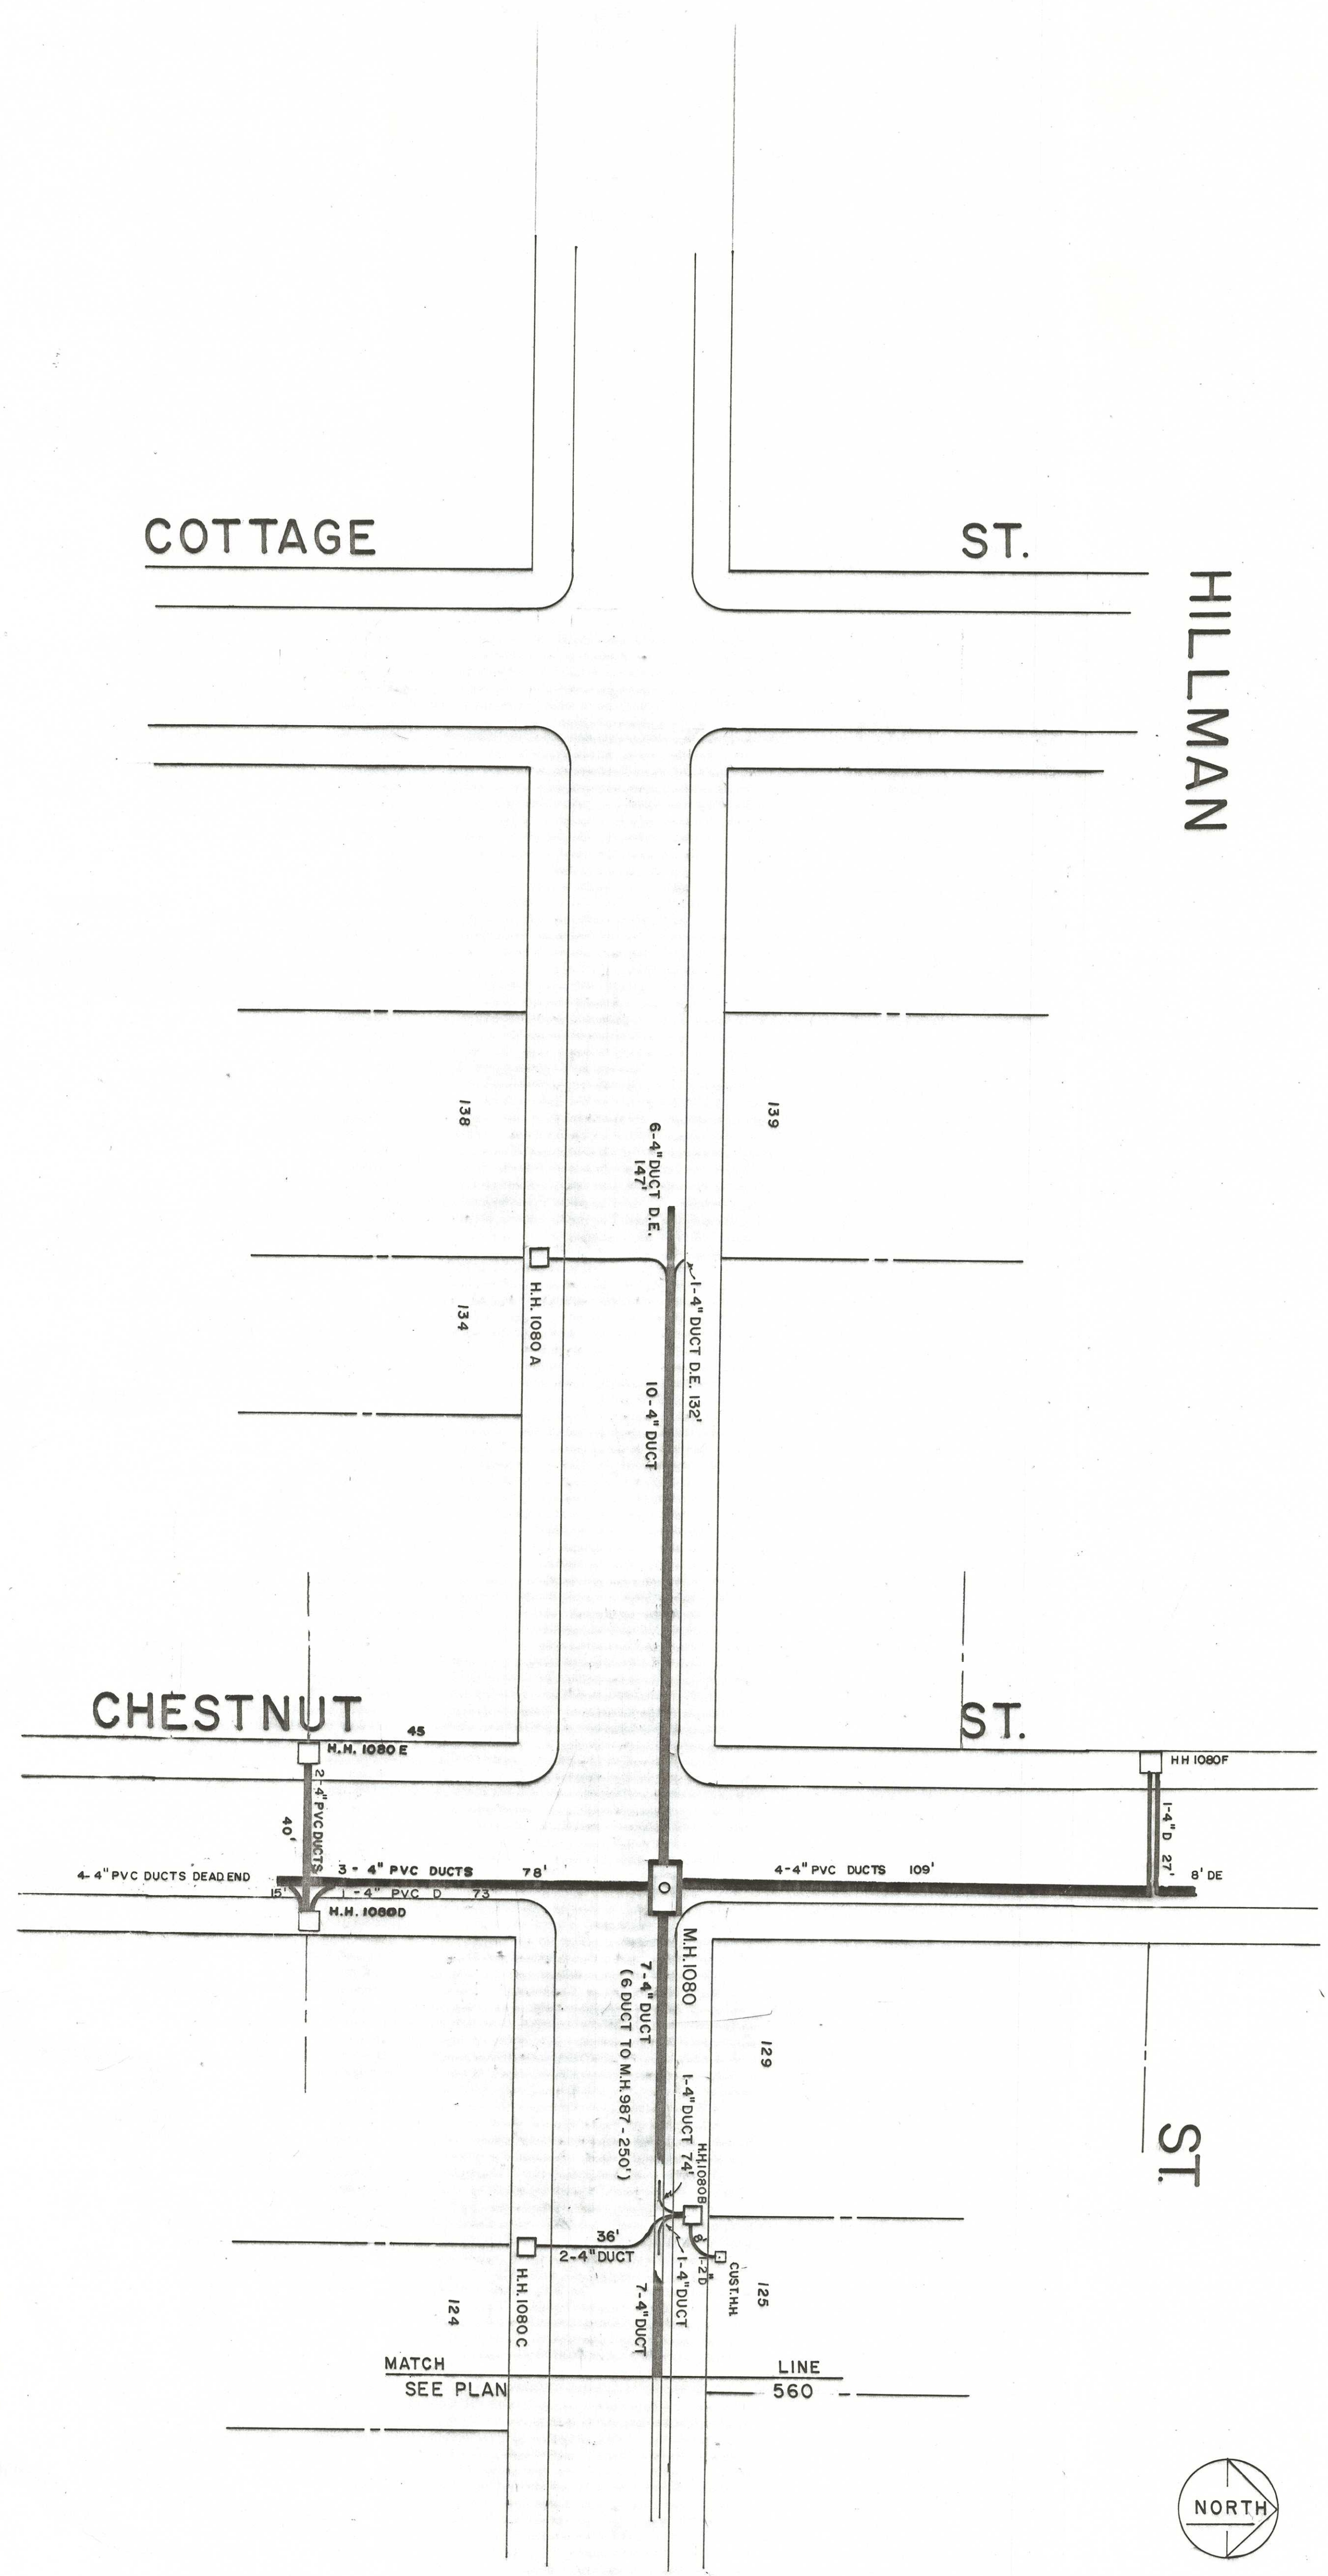

Rev 1/24/02
560A