

SHEET NO. 11


N. B. G. & E. L. CO.
CABLE RECORD

IN EFFECT 1-20-32
CORRECTED

CODE

CABLES
SECONDARY 330'
2200V. 330'
13,200V. 330'
STREET LIGHT

POTHEAD 
STREET LIGHT 
OIL SWITCH 
OIL CUTOUT 
G.E. CUTOUT 

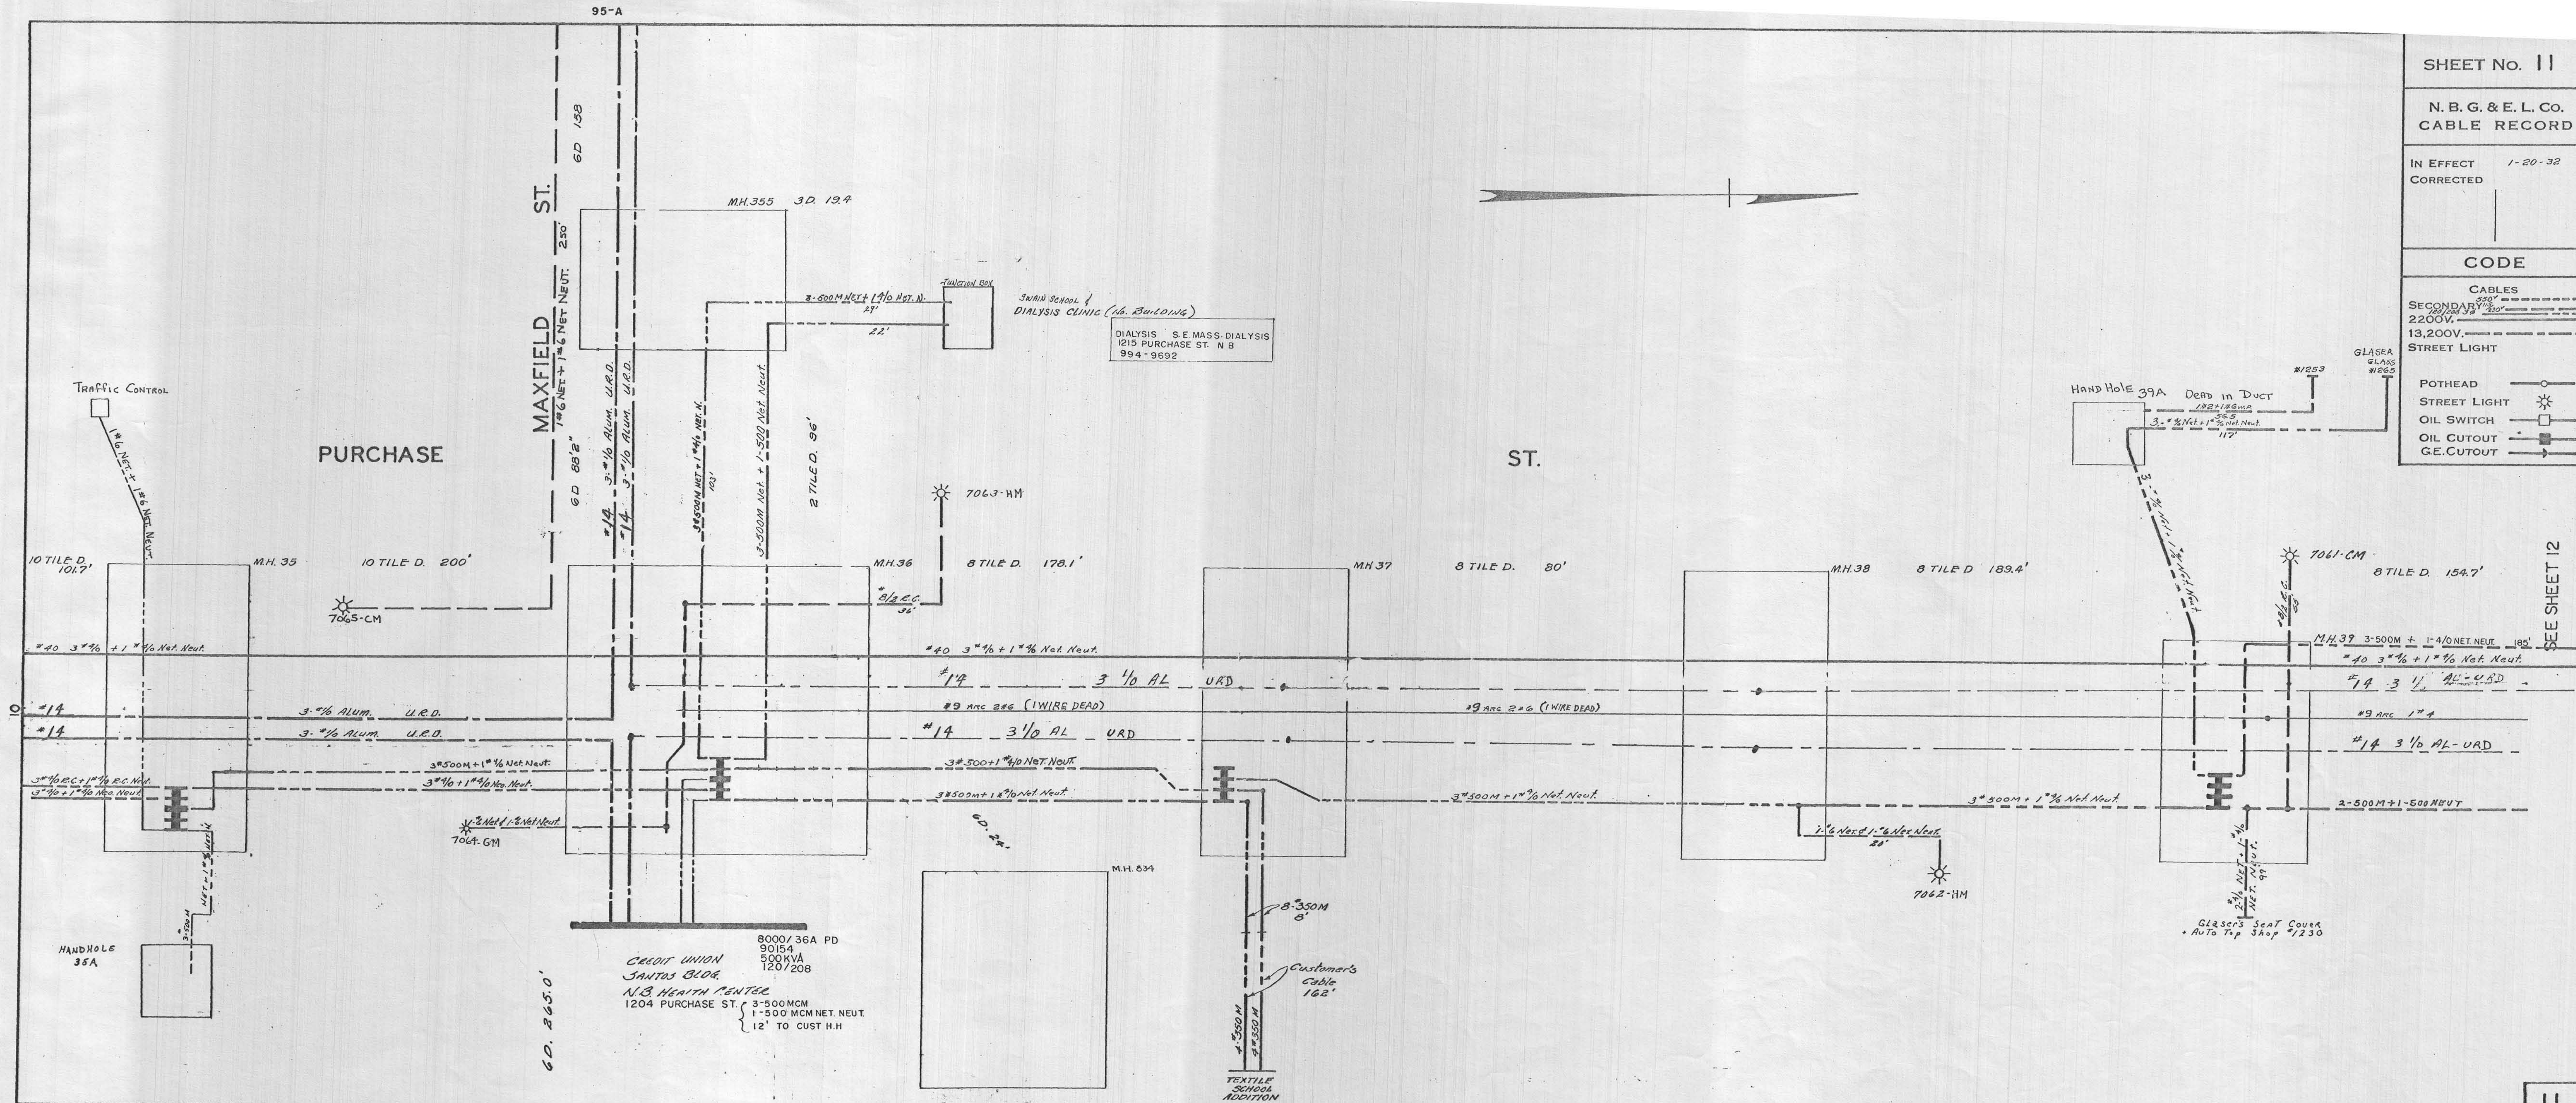

SEE SHEET 12

11