


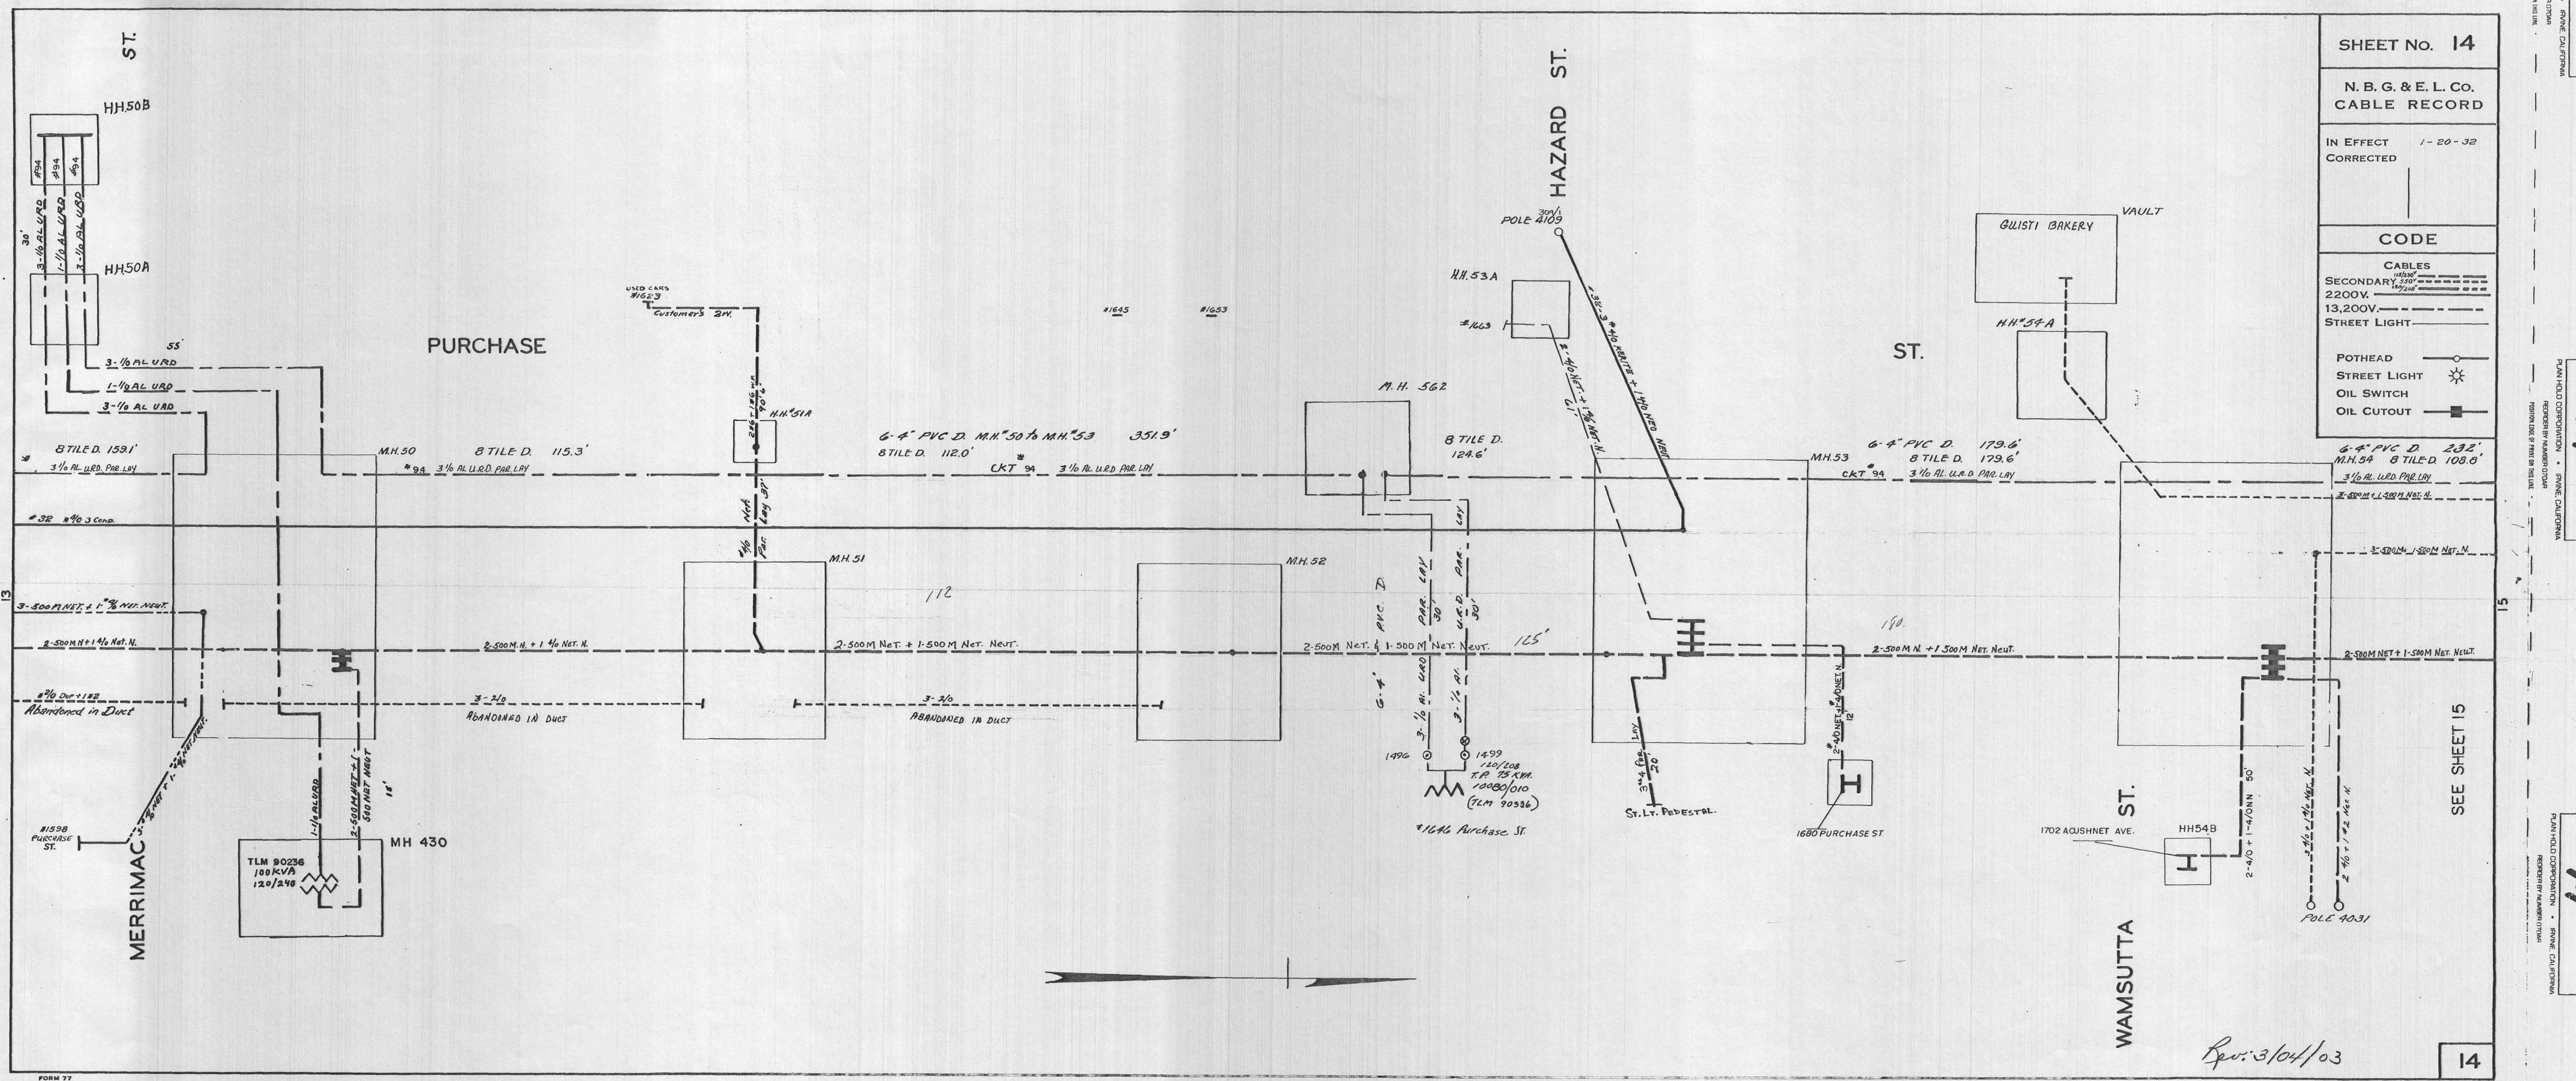

SHEET No. 14

N. B. G. & E. L. Co.
CABLE RECORD

IN EFFECT 1-20-32
CORRECTED

CODE

CABLES
STREET LIGHT

POTHEAD

STREET LIGHT

OIL SWITCH

OIL CUTOUT

6-4" PVC D. 232'
M.H. 54 8 TILE D. 108.6'
3 1/2 AL. URD PAR. LAY
3-500M + 1-500M Net. N.

3-500M + 1-500M Net. N.

2-500M N. + 1-500M Net. Neut.










Rev. 3/04/03