


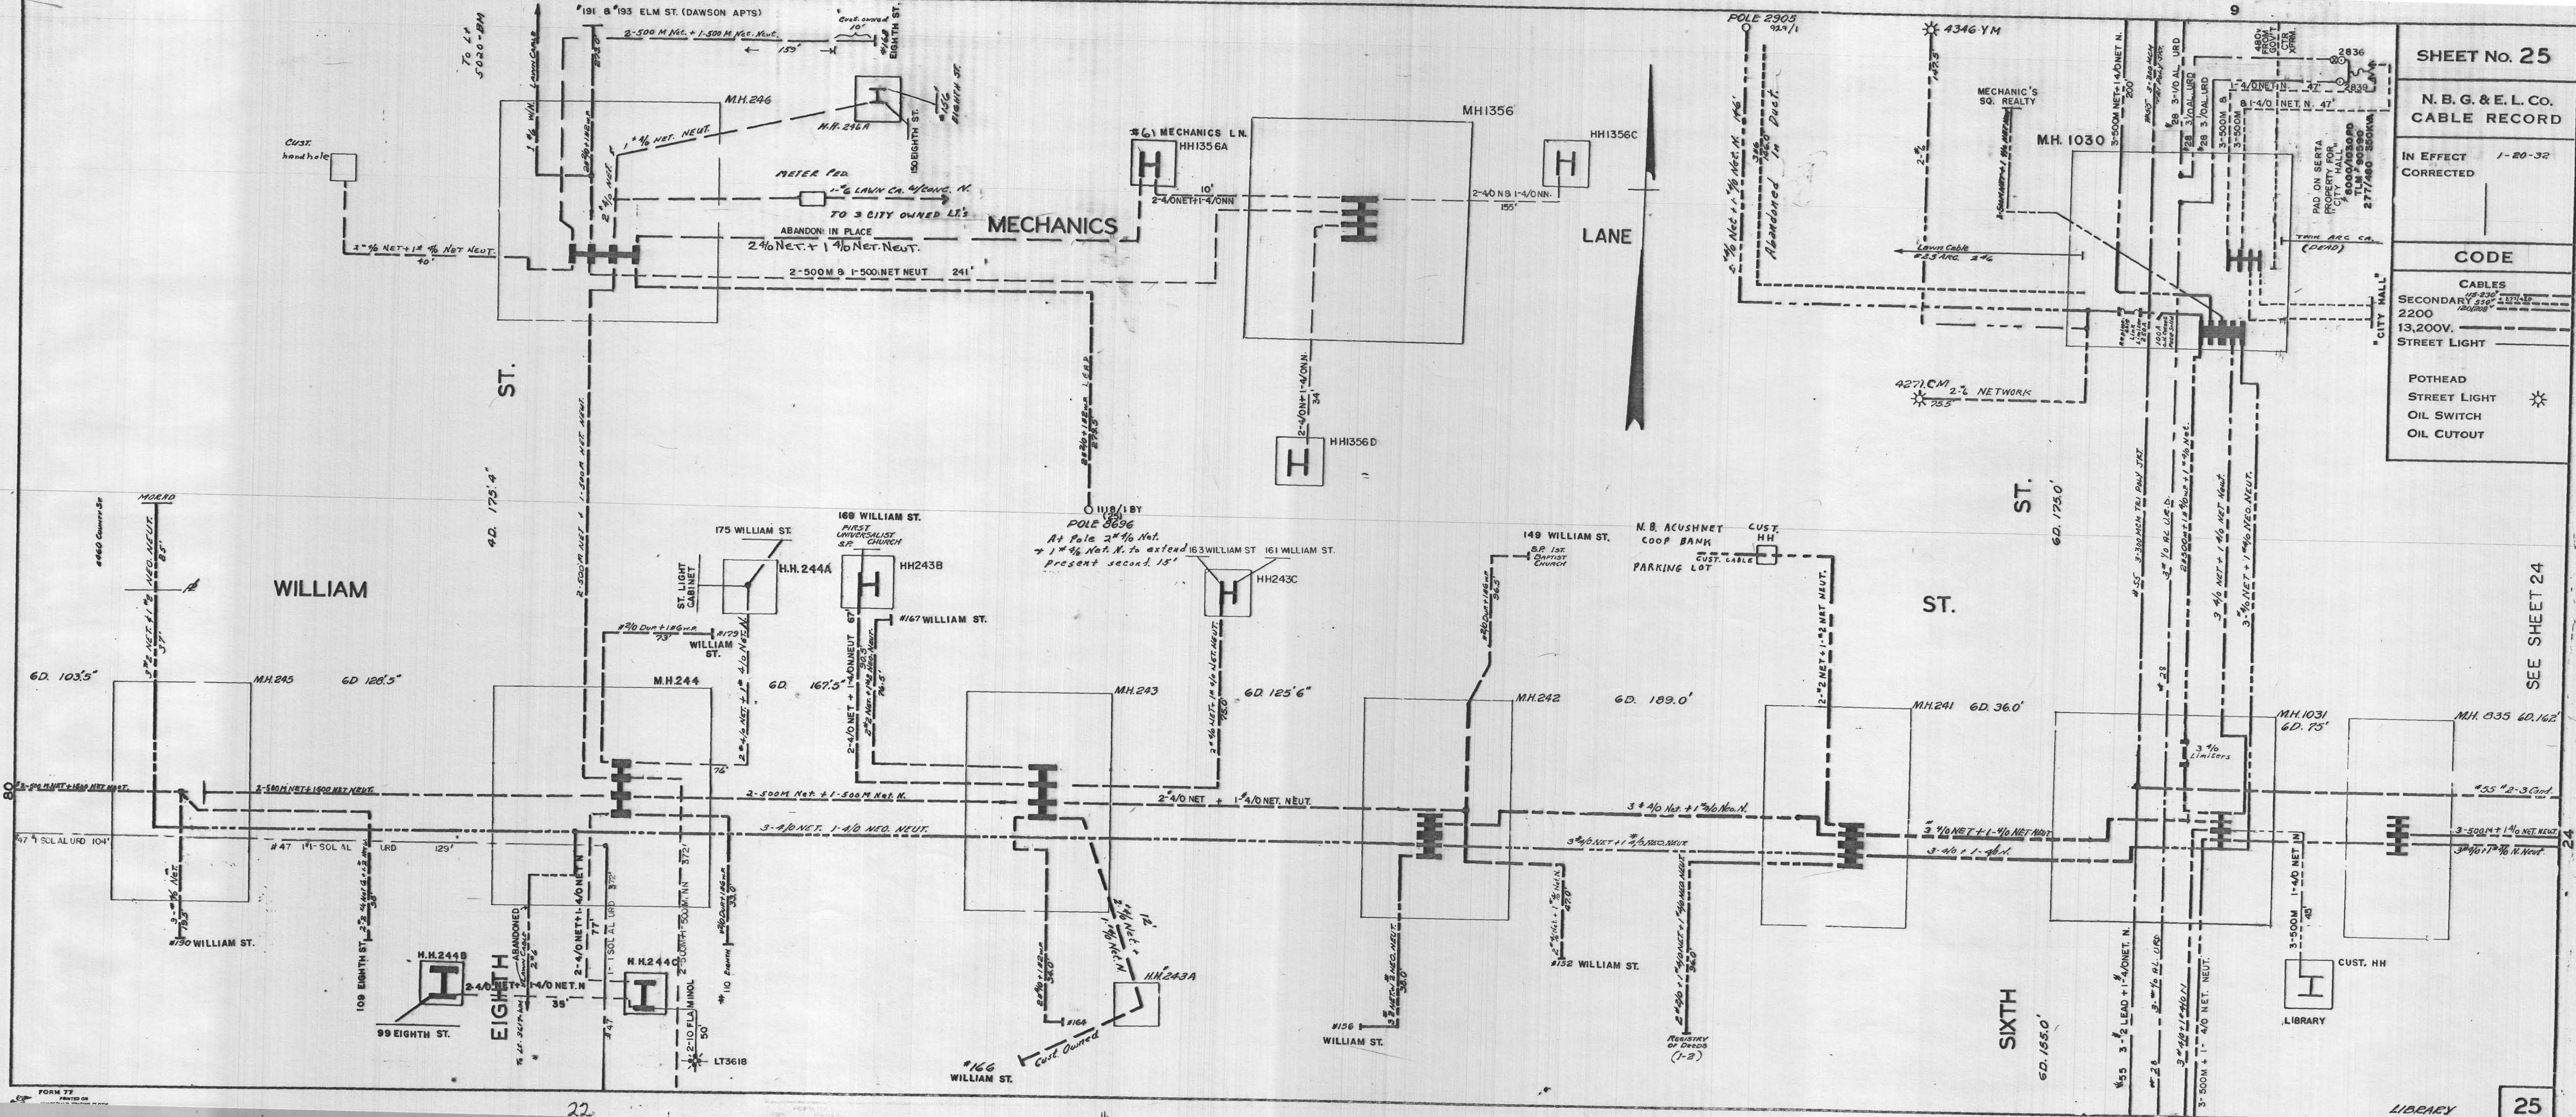

SHEET No. 25

N. B. G. & E. L. CO.
CABLE RECORD

IN EFFECT 1-20-32
CORRECTED

CODE

CABLES

SECONDARY 250' 271.15'
2200 120/1000'

13,200V.
STREET LIGHT

POTHEAD

STREET LIGHT

OIL SWITCH

OIL CUTOUT