


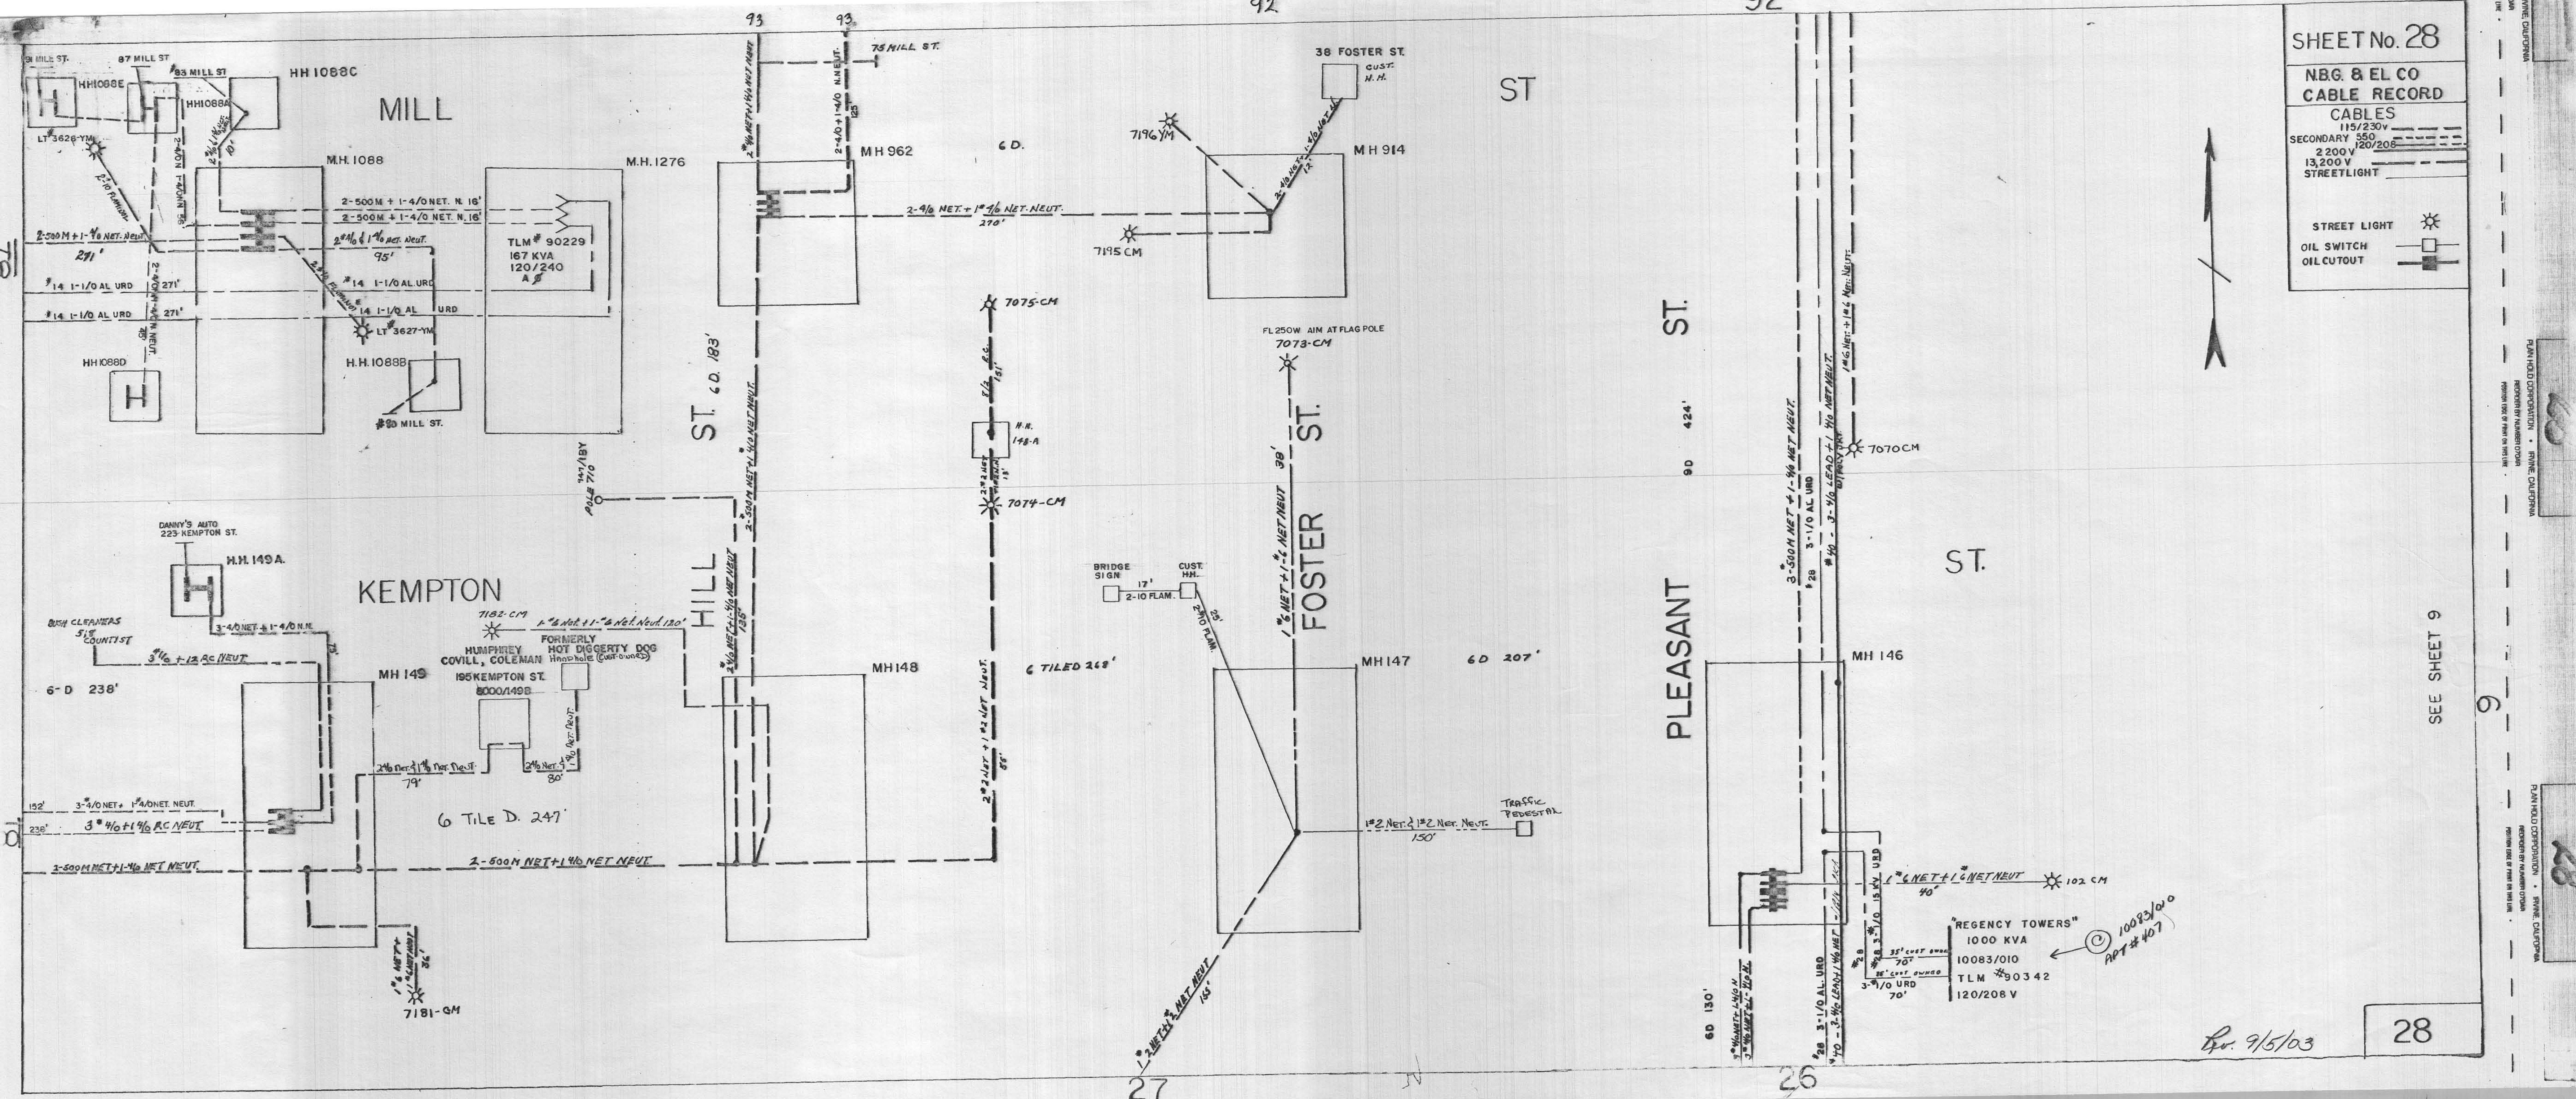

SHEET No. 28

NBG. & EL CO

CABLE RECORD

CABLES

115/230V

SECONDARY 550

2200V 120/208

13,200 V

STREETLIGHT

STREET LIGHT

OIL SWITCH

OIL CUTOFF

SEE SHEET 9

PLAN HOLD CORPORATION • IRVINE, CALIFORNIA
DESIGNED BY KENNETH O'DAIR
PROVIDED FOR BY PLAN HOLD CORP.
PLAN HOLD CORPORATION • IRVINE, CALIFORNIA
DESIGNED BY KENNETH O'DAIR
PROVIDED FOR BY PLAN HOLD CORP.