


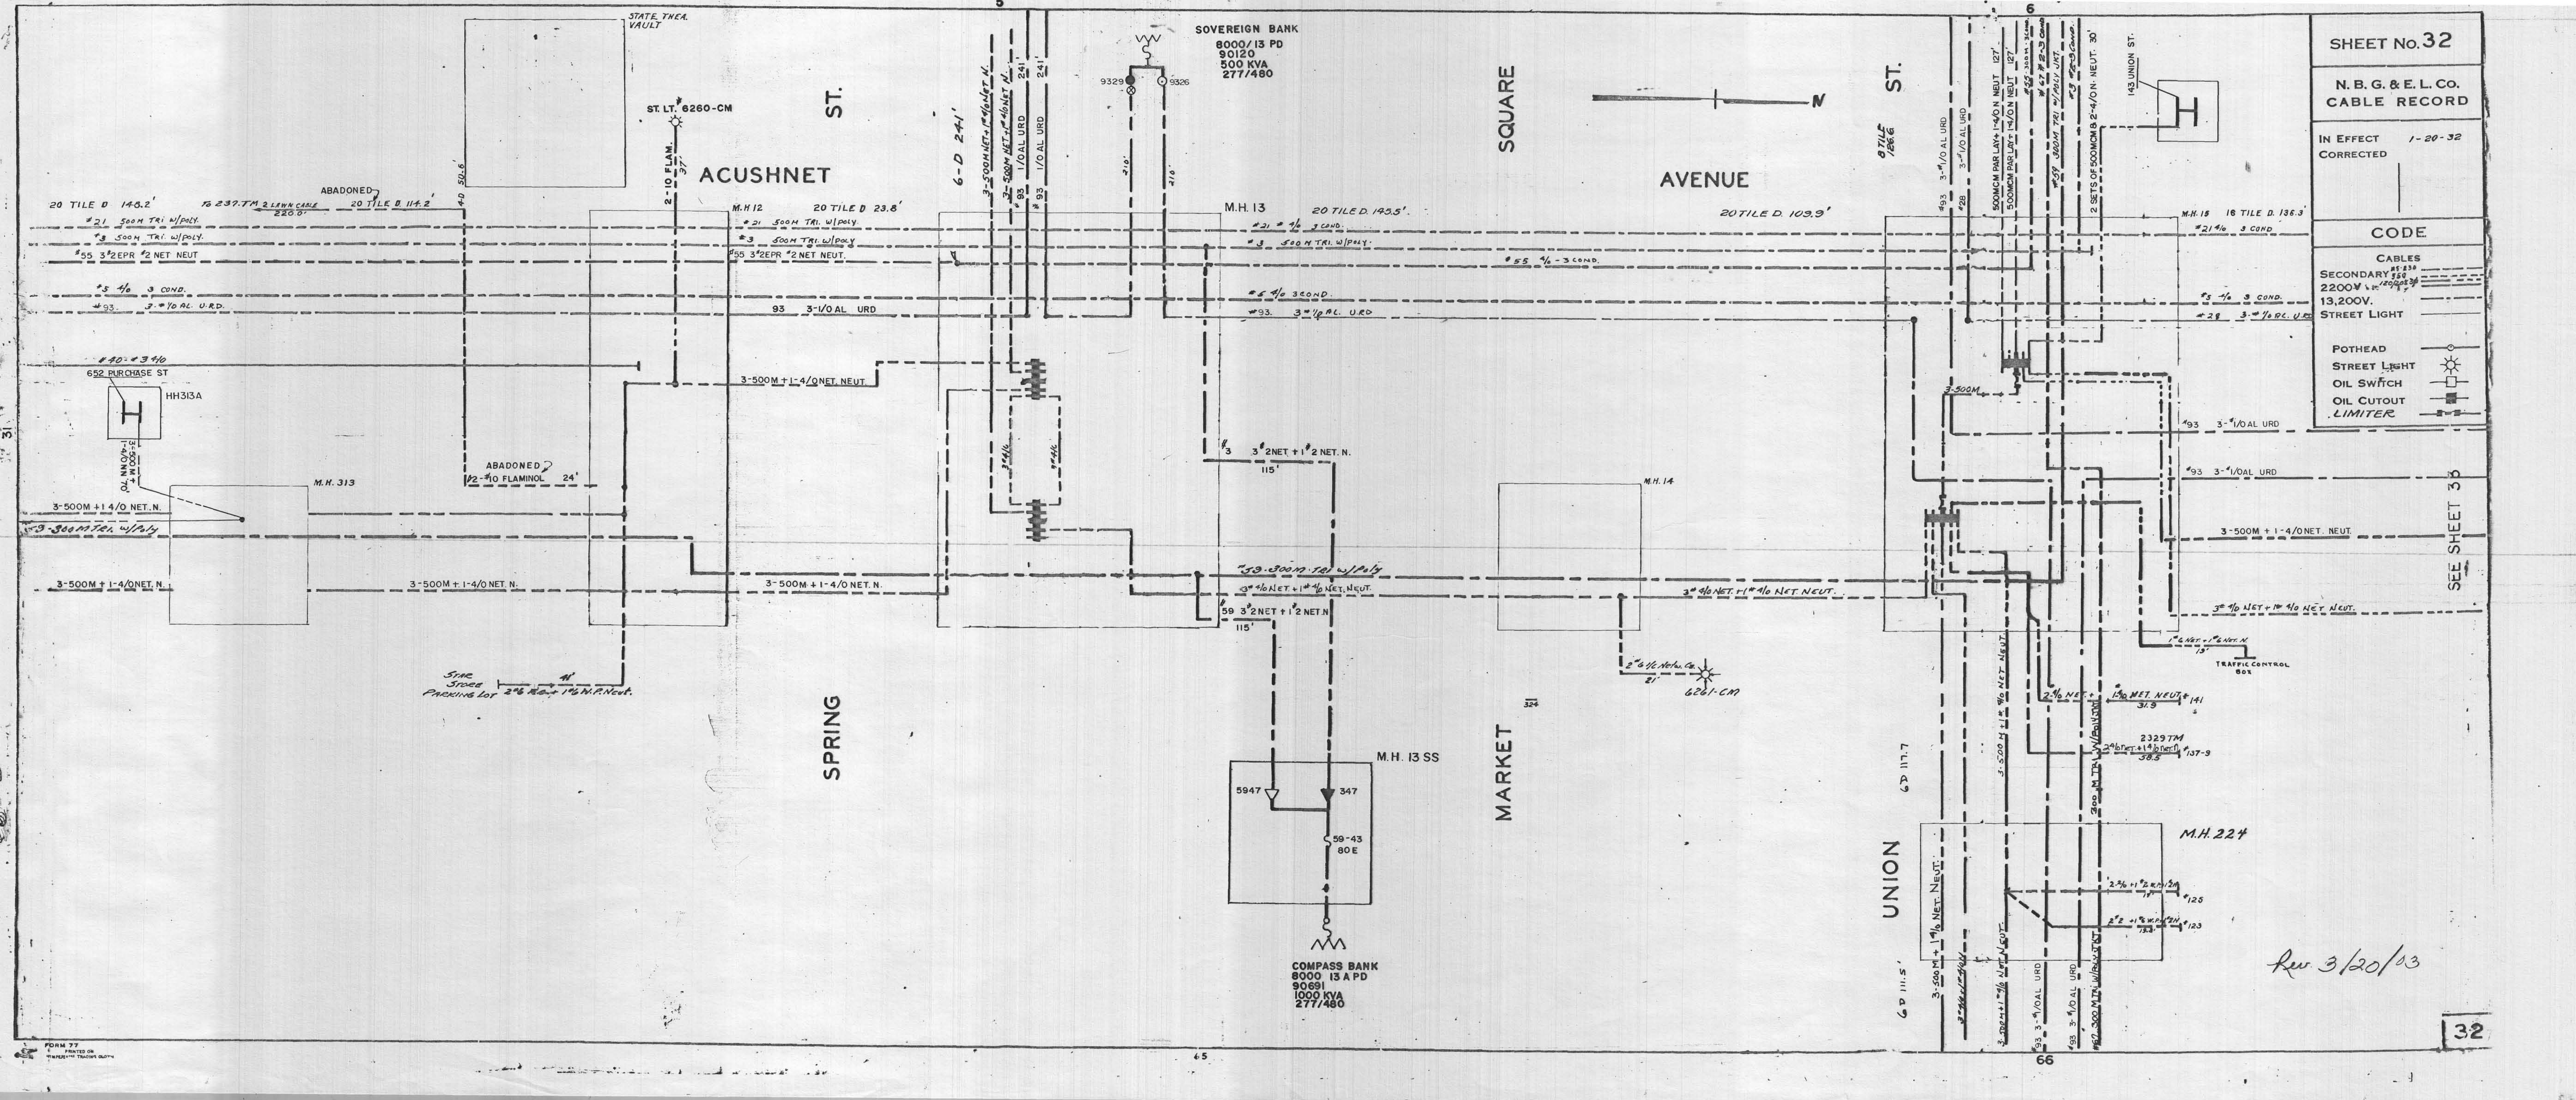

SHEET No. 32
N. B. G. & E. L. CO.
CABLE RECORD

IN EFFECT 1-20-32
CORRECTED

CODE	
CABLES	
SECONDARY 350	
2200V 13,200V.	
STREET LIGHT	
POTHEAD	
STREET LIGHT	
OIL SWITCH	
OIL CUTOUT	
LIMITER	

SEE SHEET 31