


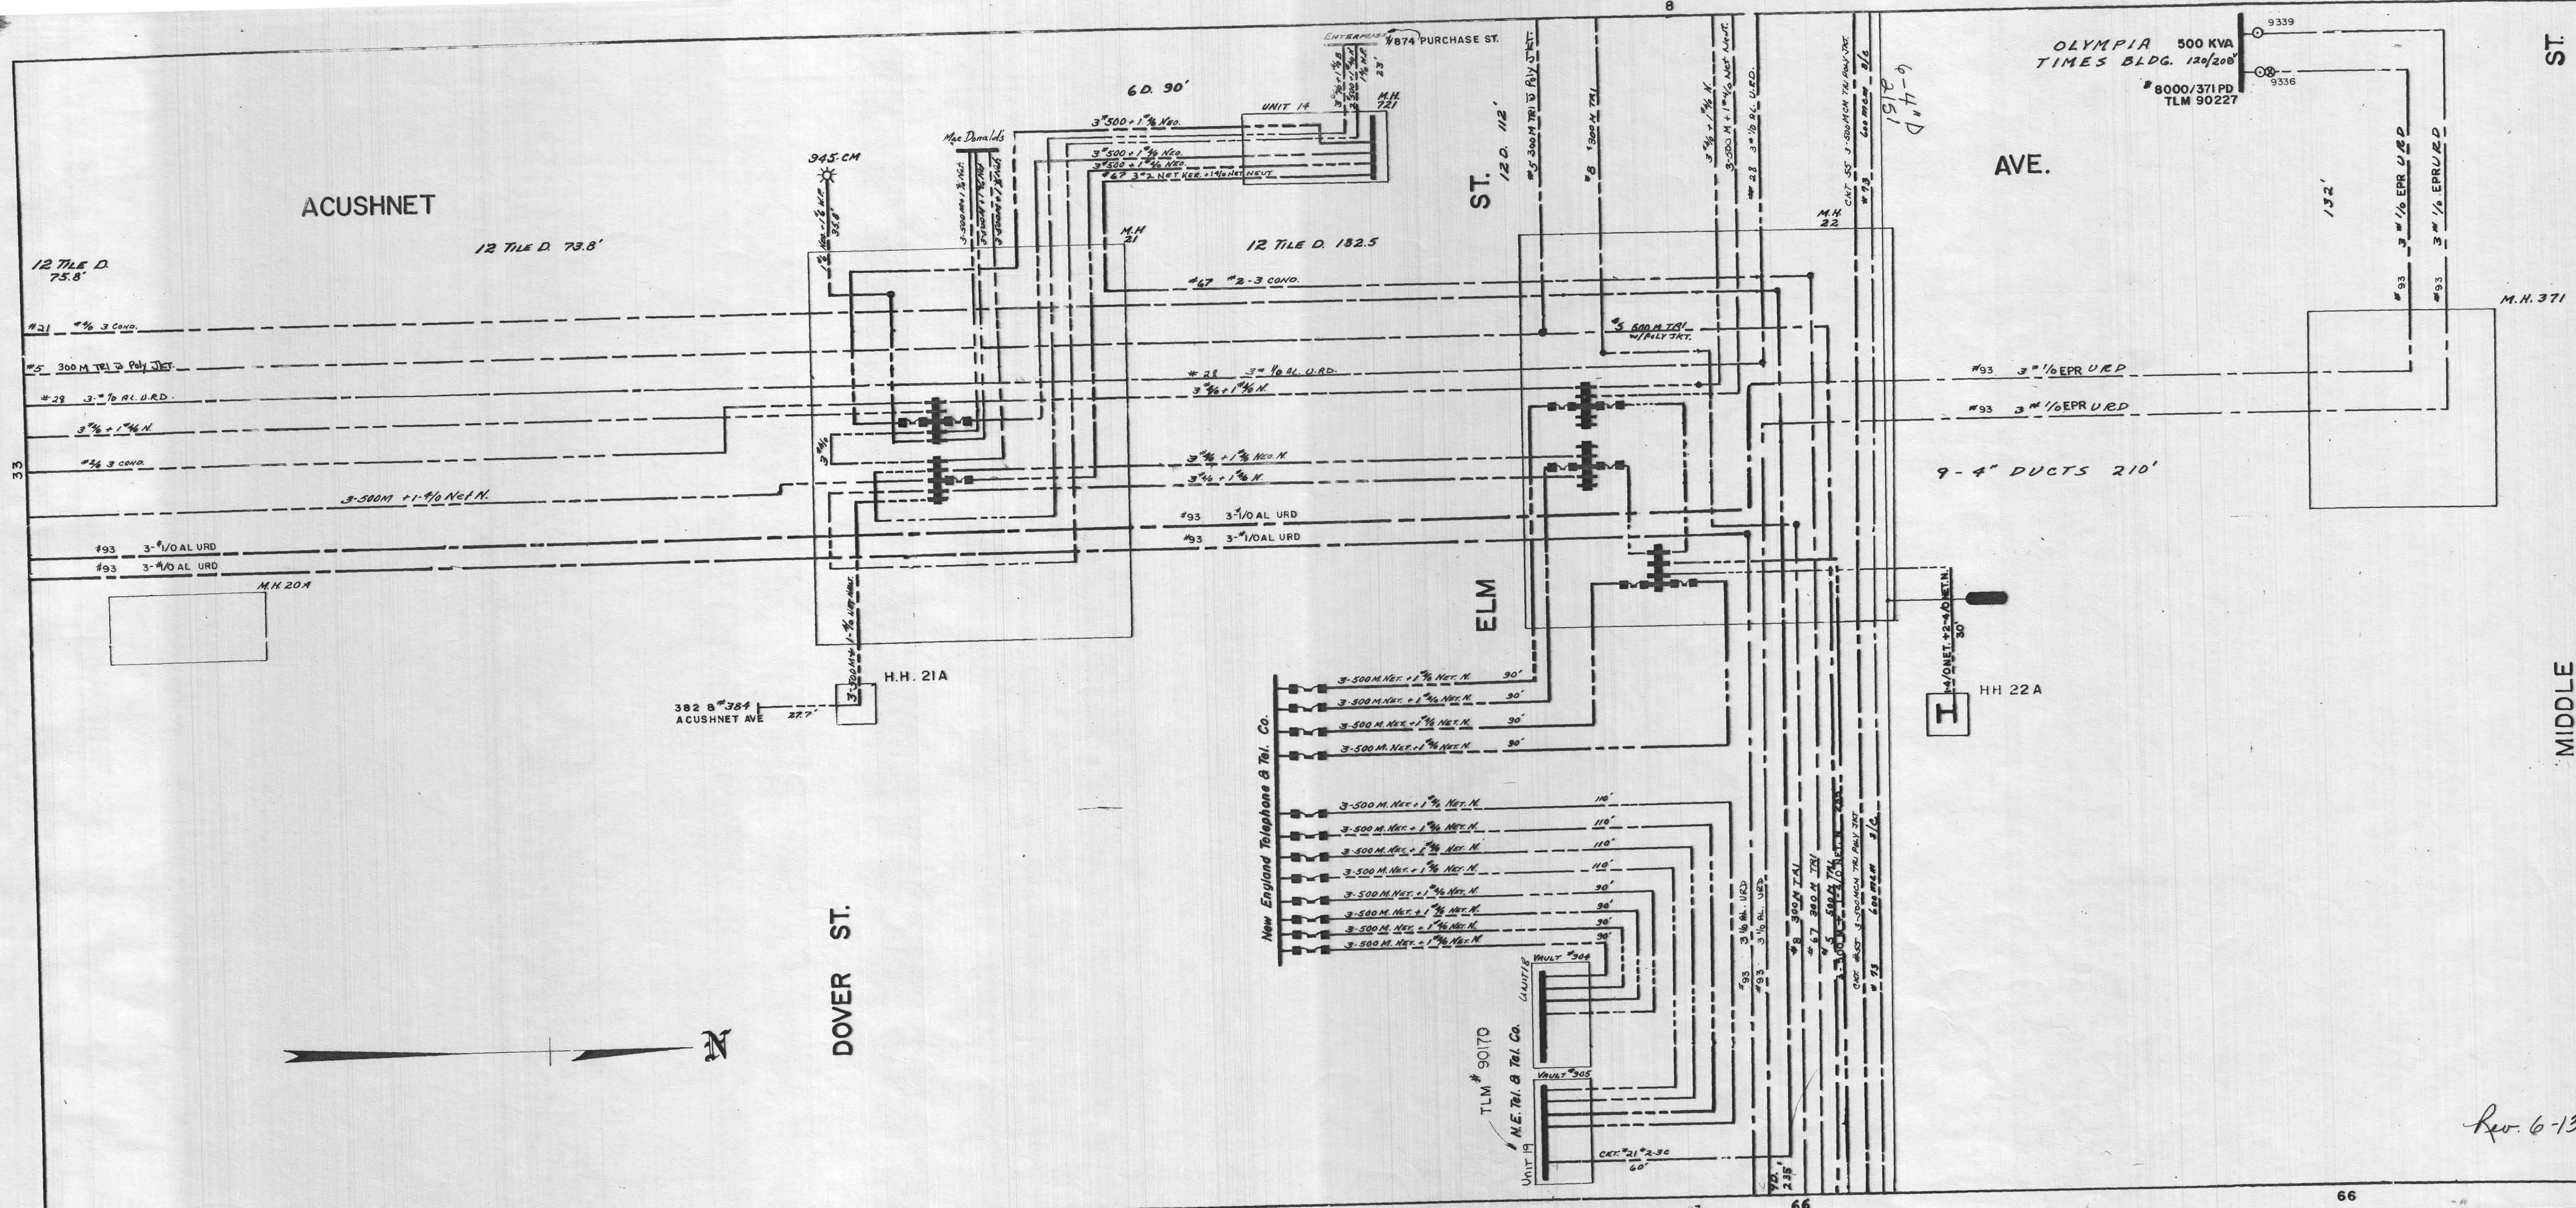

SHEET No. 34

N. B. G. & E. L. CO.
CABLE RECORD

IN EFFECT 1-20-32
CORRECTED 8-11-72

CODE

CABLES
SECONDARY 2200-4400V.
13,200V.
STREET LIGHT

POTHEAD 
STREET LIGHT 
OIL SWITCH 
OIL CUTOUT 
LIMITER 

Rev. 6-13-02