


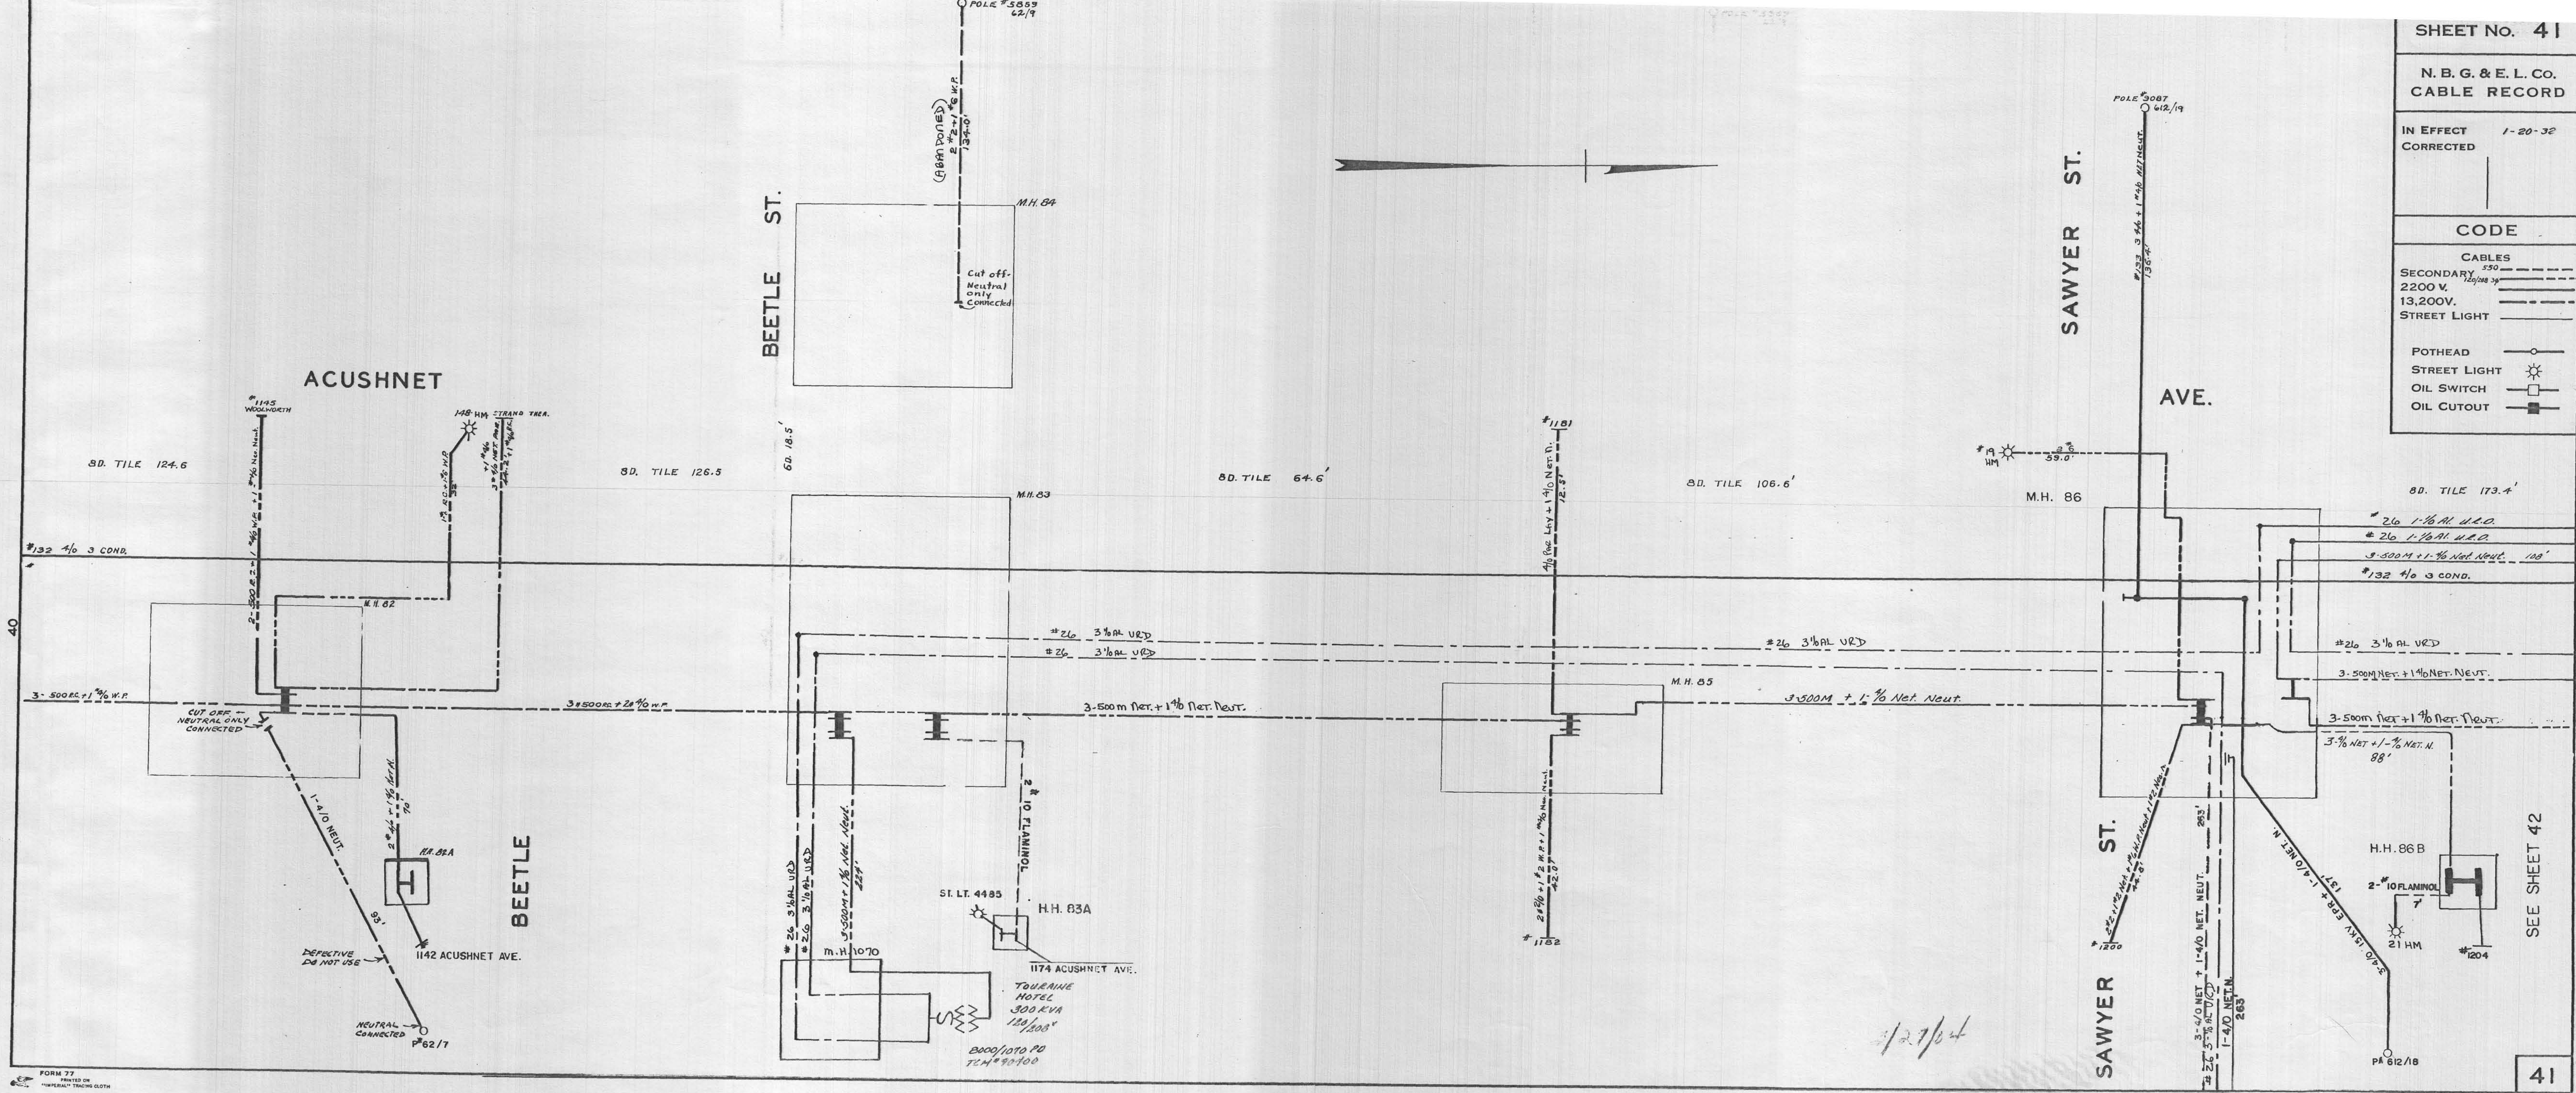

SHEET No. 41

N. B. G. & E. L. Co.
CABLE RECORD

IN EFFECT 1-20-32
CORRECTED

CODE

CABLES

SECONDARY 550
2200 V.
13,200V.
STREET LIGHT

POTHEAD
STREET LIGHT
OIL SWITCH
OIL CUTOUT